

Atrium on Commonwealth Phase 1 Facade Reclad



1079 COMMONWEALTH AVE
BOSTON, MA 02215

CONSTRUCTION DOCUMENTS

SUBMITTED ON: APRIL 16, 2021

ARCHITECT

marguliesperruzzi

308 Congress Street, 4th Floor
Boston, Massachusetts 02210
P: 617.482.3232
Web: www.mparchitectsboston.com

STRUCTURAL/ BUILDING ENVELOPE

SIMPSON GUMPERT & HEGER
Engineering of Structures
and Building Enclosures

480 Totten Pond Road
Waltham, Massachusetts 02451
P: 781.907.9000
Web: www.sgh.com

PROVIDED AS SUPPORTING DOCUMENTATION TO
IIBEC FOR EVALUATION OF 2024 EXCELLENCE IN
BUILDING ENCLOSURE CONSULTING AWARD.

THIS WORK PRODUCT IS PROTECTED BY US AND
INTERNATIONAL COPYRIGHT LAWS.
REPRODUCTION, DISTRIBUTION, DISPLAY AND
USE OF THE WORK PRODUCT WITHOUT WRITTEN
PERMISSION OF THE SGH IS PROHIBITED.

PROJECT NUMBER: 190653

GLASS TYPE LEGEND

- [LV-1] = LOUVER TYPE 1
[GL-1] = GLASS TYPE 1
[GL-2] = GLASS TYPE 1 AT LOUNG ROOMS
GLASS TYPE 2 AT BEDROOMS
[GL-3] = GLASS TYPE 3

CLADDING FINISH LEGEND

MATERIAL ID	MATERIAL DESCRIPTION	MANUFACTURER	MODEL # / SERIES	COLOR
A	METAL PANEL - COLOR #1	REYNOLBOND	SERIES ONE / COLORWELD 500	"CADET GRAY"
B	METAL PANEL - COLOR #2	REYNOLBOND	SERIES TWO / COLORWELD 500	"PEWTER"
C	METAL INSET PANEL DECORATIVE PATTERN #1	REYNOLBOND	DESIGN LINE / WOOD FINISHES	"ITALIAN WALNUT"
D	SURROUNDS AT STREET FACING FACADES DECORATIVE FINISH AT COURTYARD TOWERS	REYNOLBOND	SERIES THREE / COLORWELD 500XL	"COPPER PENNY"
E	METAL PANEL SURROUND AT COURTYARD	N/A		
F	ACCENT WALL INSET PANELS AT	REYNOLBOND	SERIES TWO / COLORWELD 500	"PEWTER"
G	CEILING PANELS AT TOWNHOUSE LEVELS	THESPA	METEON / FACADES	"A21 7.0 'STEEL GREY"
H	CORRUGATED METAL PANELING AT PENTHOUSES	MORIN	MX-10.0 / MATRIX SERIES	"CHROMIUM GRAY"
I	CAST STONE VENEER	TBD	TBD	TBD

* METAL TRIB TO MATCH KAWNEER PERMAFLUOR 302X216 "CHARCOAL"

SHANNON SUMPSTER & NEIDER
Engineering of Structures
and Building Environments
480 Totten Pond Road, Waltham MA 02451
781.907.9000
sgn.com

**margulies
perruzzi**
308 Congress Street, Boston MA 02210
617.482.3332
mparchitectsolutions.com

CLIENT INFORMATION

KAMELTON COMPANY
Atrium on Commonwealth
Phase 1 Facade Reclad
1079 COMMONWEALTH AVE
BOSTON, MA 02215

CONSULTANT INFORMATION


PROVIDED AS SUPPORTING
DOCUMENTATION TO BBFC FOR
EVALUATION OF 2024 EXCELLENCE
IN BUILDING ENCLOSURE
CONSULTING AWARD.

THIS WORK PRODUCT IS
PROTECTED BY US AND
INTERNATIONAL COPYRIGHT LAWS.
REPRODUCTION, DISTRIBUTION,
DISPLAY AND USE OF THE WORK
PRODUCT WITHOUT WRITTEN
PERMISSION OF THE SGH IS
PROHIBITED.

REVISIONS

NO	DESCRIPTION	DATE

KEY PLAN

 


PROJECT NORTH



DATE: 04.16.2021
SCALE: As indicated
DRAWN BY: MS
PROJECT NUMBER: 190653
DRAWING TITLE
EXTERIOR ELEVATIONS -
OVERALL EAST

A1-200

DRAWING NUMBER
CONSTRUCTION
DOCUMENTS

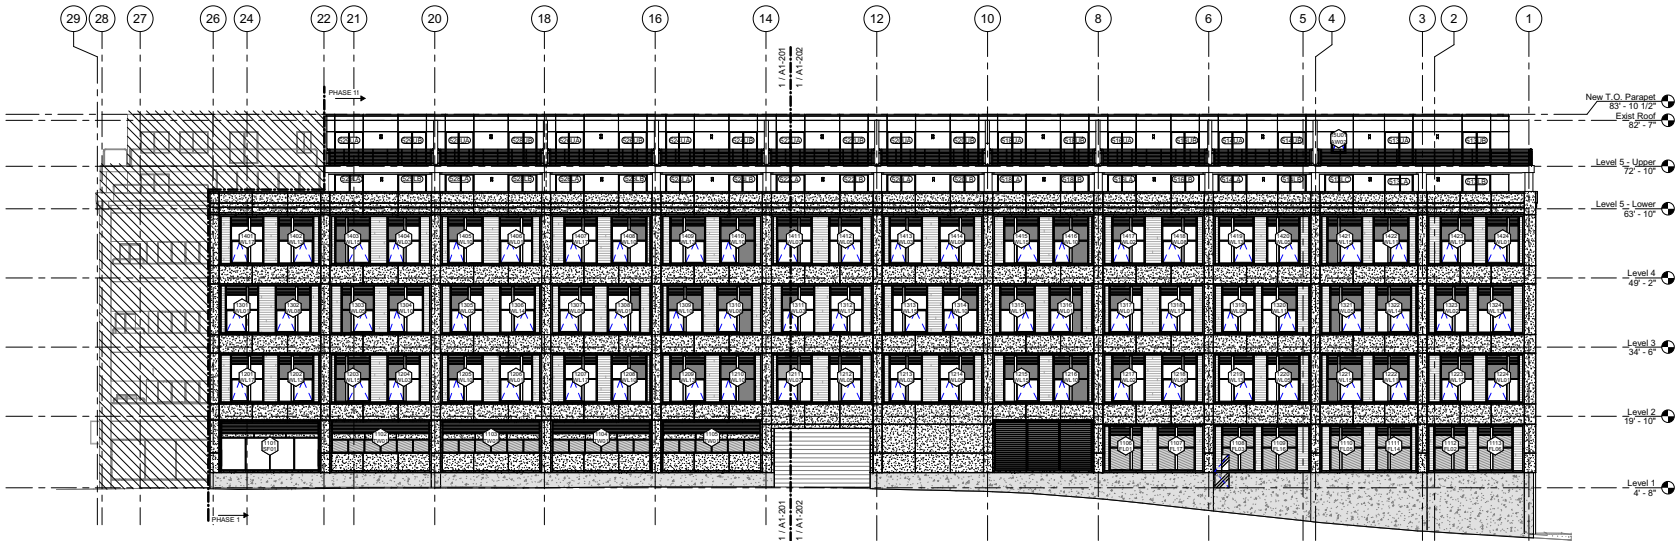

1 OVERALL EAST ELEVATION
SCALE: 3/32" = 1'-0"


GLASS TYPE LEGEND

- GL-1 = LOUVER TYPE 1
GL-2 = GLASS TYPE 1
GL-3 = GLASS TYPE 1 AT LIVING ROOMS
GL-4 = GLASS TYPE 2 AT BEDROOMS
GL-5 = GLASS TYPE 3

CLADDING FINISH LEGEND

MATERIAL ID	MATERIAL DESCRIPTION	MANUFACTURER	MODEL # / SERIES	COLOR
A	METAL PANEL - COLOR #1	REYNOLDS	SERIES ONE / COLORWELD 500	"CADET GRAY"
B	METAL PANEL - COLOR #2	REYNOLDS	SERIES TWO / COLORWELD 500	"PEWTER"
C	METAL INSET PANEL DECORATIVE PATTERN #1	REYNOLDS	DESIGN LINE / WOOD FINISHES	"ITALIAN WALNUT"
D	SURROUNDS AT STREET FACING FACADES DECORATIVE FINISH AT COURTYARD TOWERS	REYNOLDS	SERIES THREE / COLORWELD 500L	"COPPER PENNY"
E	METAL PANEL SURROUND AT COURTYARD	N/A		
F	ACCENT WALL INSET PANELS AT	REYNOLDS	SERIES TWO / COLORWELD 500	"PEWTER"
G	CEILING PANELS AT TOWNHOUSE LEVELS	TRESPA	METON / FACADES	"A21 7.0 'STEEL GREY'"
H	CORRUGATED METAL PANELING AT PENTHOUSES	MORIN	MX-10.0 / MATRIX SERIES	"CHROMIUM GRAY"
I	CAST STONE VENEER	TBO	TBO	TBO

* METAL TRIM TO MATCH KARNER PERMAFLUOR 302X16 "CHARCOAL"

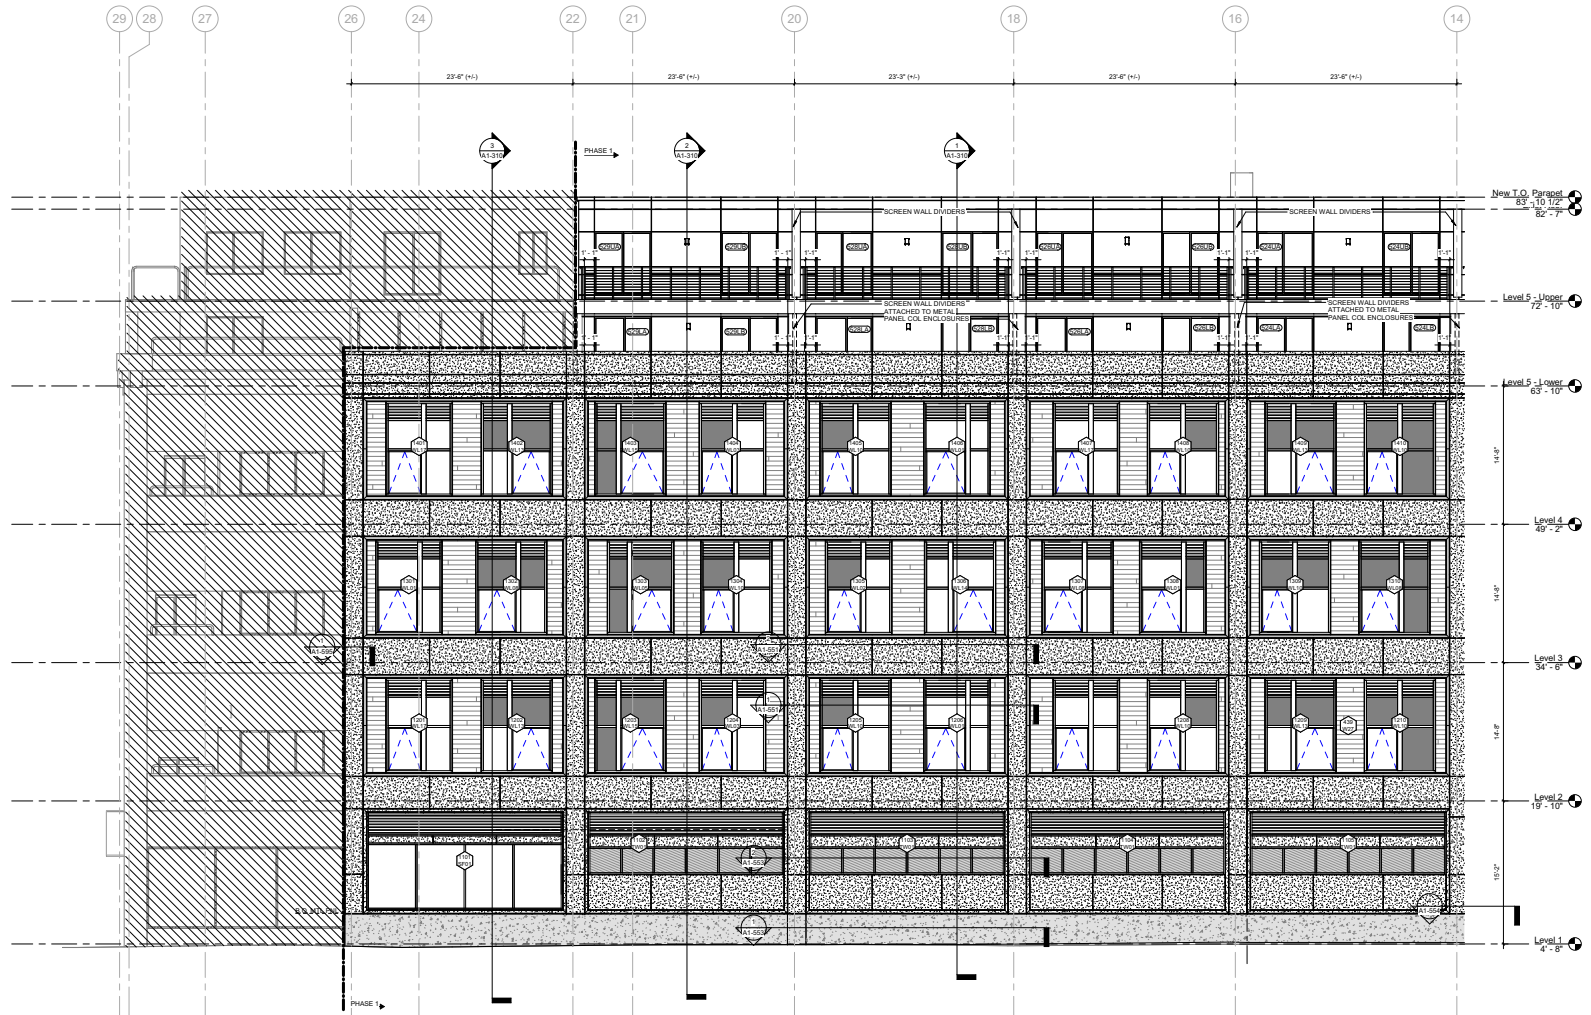

EAST ELEVATION - A
SCALE: 3/16" = 1'-0"



CLIENT INFORMATION

KAMELTON COMPANY
Atrium on Commonwealth
Phase 1 Facade Reclad
1075 COMMONWEALTH AVE
BOSTON, MA 02215


CONSULTANT INFORMATION

PROVIDED AS SUPPORTING DOCUMENTATION TO BEC FOR EVALUATION OF 2024 EXCELLENCE IN BUILDING ENCLOSURE CONSULTING AWARD.
THIS WORK PRODUCT IS PROTECTED BY US AND INTERNATIONAL COPYRIGHT LAWS. REPRODUCTION, DISTRIBUTION, DISPLAY AND USE OF THE WORK PRODUCT WITHOUT WRITTEN PERMISSION OF THE SGH IS PROHIBITED.

REVISIONS

NO	DESCRIPTION	DATE
----	-------------	------

KEY PLAN

 

PROJECT NORTH



STAMP

DATE: 04.16.2021
SCALE: As indicated
DRAWN BY: MS
PROJECT NUMBER: 190653
DRAWING TITLE
EXTERIOR ELEVATIONS - EAST PART A

A1-201

CONSTRUCTION DOCUMENTS

CLIENT INFORMATION



Atrium on Commonwealth
Phase 1 Facade Reclad
1075 COMMONWEALTH AVE
BOSTON, MA 02215

CONSULTANT INFORMATION


PROVIDED AS SUPPORTING
DOCUMENTATION TO BREC FOR
EVALUATION OF 2024 EXCELLENCE
IN BUILDING ENCLOSURE
CONSULTING AWARD.

THIS WORK PRODUCT IS
PROTECTED BY US AND
INTERNATIONAL COPYRIGHT LAWS.
REPRODUCTION, DISTRIBUTION,
DISPLAY AND USE OF THE WORK
PRODUCT WITHOUT WRITTEN
PERMISSION OF THE SGH IS
PROHIBITED.

REVISIONS

NO.	DESCRIPTION	DATE

KEY PLAN

 

PROJECT NORTH



DATE: 04.16.2021
SCALE: 3/16" = 1'-0"
DRAWN BY: CLB
PROJECT NUMBER: 190603
DRAWING TITLE:
EXTERIOR ELEVATIONS -
EAST PART B (REVEALS)

A1-202.1

CONSTRUCTION
DOCUMENTS



1 EAST ELEVATION - B - REVEALS
SCALE: 3/16" = 1'-0"


GLASS TYPE LEGEND

- [LV-1] = LOUVER TYPE 1
- [GL-1] = GLASS TYPE 1
- [GL-1
GL-2] = GLASS TYPE 1 AT LIVING ROOMS
GLASS TYPE 2 AT BEDROOMS
- [GL-3] = GLASS TYPE 3

CLADDING FINISH LEGEND

MATERIAL ID	MATERIAL DESCRIPTION	MANUFACTURER	MODEL # / SERIES	COLOR
A	METAL PANEL - COLOR #1	REYNOLBOND	SERIES ONE / COLORWELD 500	"CADET GRAY"
B	METAL PANEL - COLOR #2	REYNOLBOND	SERIES TWO / COLORWELD 500	"PEWTER"
C	METAL INSET PANEL DECORATIVE PATTERN #1	REYNOLBOND	DESIGN LINE / WOOD FINISHES	"ITALIAN WALNUT"
D	SURROUNDS AT STREET FACING FACADES DECORATIVE FINISH AT COURTYARD TOWERS	REYNOLBOND	SERIES THREE / COLORWELD 500XL	"COPPER PENNY"
E	METAL PANEL SURROUND AT COURTYARD	N/A		
F	ACCENT WALL INSET PANELS AT	REYNOLBOND	SERIES TWO / COLORWELD 500	"PEWTER"
G	CEILING PANELS AT TOWNHOUSE LEVELS	TRESPA	METEON / FACADES	"A21 7.0 'STEEL GREY"
H	CORRUGATED METAL PANELING AT PENTHOUSES	MORIN	MX-10.0 / MATRIX SERIES	"CHROMIUM GRAY"
I	CAST STONE VENEER	TBO	TBO	TBO

* METAL TRIM TO MATCH KARNIENER PERMAFLUOR 392X16 "CHARCOAL"

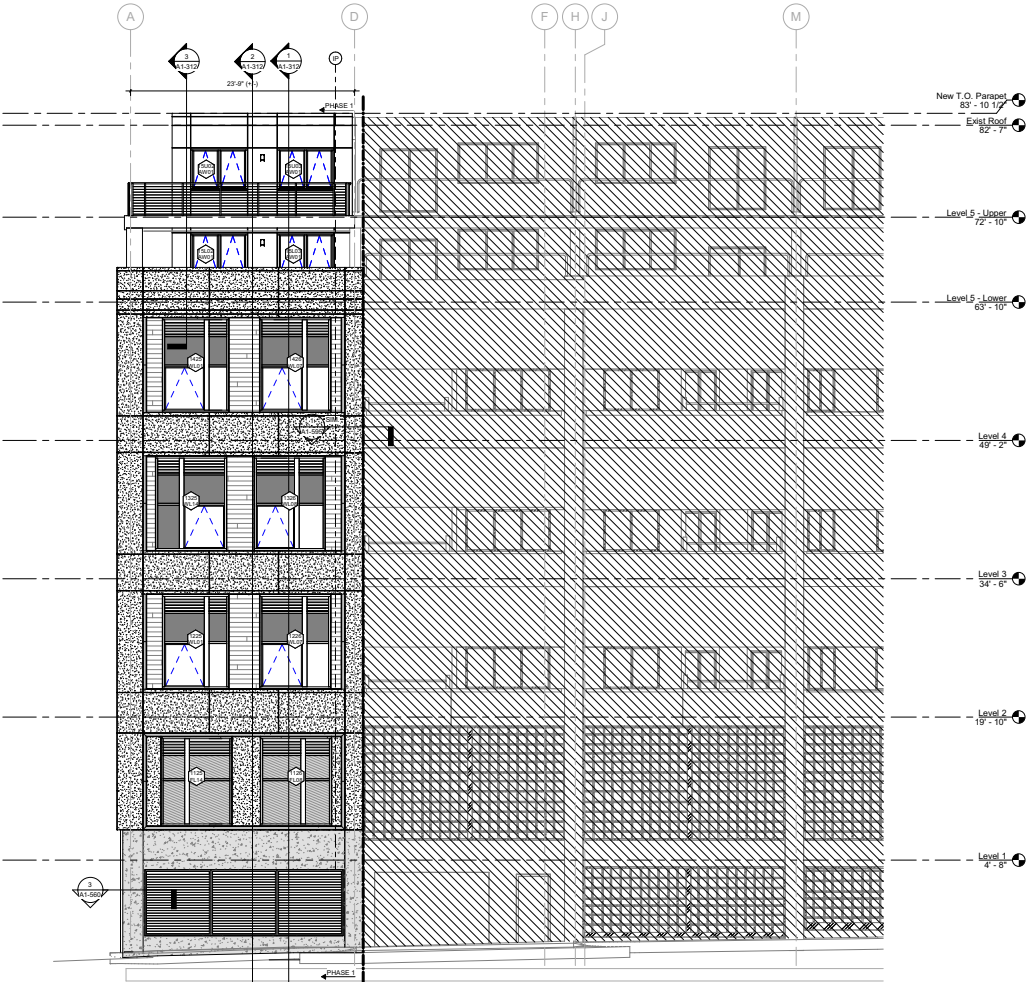

① PARTIAL NORTH ELEVATION
SCALE: 3/16" = 1'-0"

SIMPSON GUNTER & HOBBS
Engineering of Structures
and Building Environments
480 Totten Pond Road, Waltham MA 02451
781.907.9000
sgh.com

**margulies
perruzzi**
308 Congress Street, Boston MA 02210
617.482.3332
mparchitectsolutions.com

CLIENT INFORMATION

KAMELTON COMPANY
Atrium on Commonwealth
Phase 1 Facade Reclad
1079 COMMONWEALTH AVE
BOSTON, MA 02215


CONSULTANT INFORMATION

PROVIDED AS SUPPORTING
DOCUMENTATION TO BBFC FOR
EVALUATION OF 2024 EXCELLENCE
IN BUILDING ENCLOSURE
CONSULTING AWARD.

THIS WORK PRODUCT IS
PROTECTED BY US AND
INTERNATIONAL COPYRIGHT LAWS.
REPRODUCTION, DISTRIBUTION,
DISPLAY AND USE OF THE WORK
PRODUCT WITHOUT WRITTEN
PERMISSION OF THE SGH IS
PROHIBITED.

REVISIONS

NO	DESCRIPTION	DATE

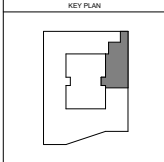

PROJECT NORTH

STAMP

DATE: 04.16.2021
SCALE: As Indicated
DRAWN BY: MB
PROJECT NUMBER: 190653
DRAWING TITLE
EXTERIOR ELEVATIONS -
PARTIAL NORTH

A1-203
DRAWING NUMBER
CONSTRUCTION
DOCUMENTS


GLASS TYPE LEGEND

- LV-1 = LOUVER TYPE 1
GL-1 = GLASS TYPE 1
GL-2 = GLASS TYPE 1 AT LIVING ROOMS
GLASS TYPE 2 AT BEDROOMS
GL-3 = GLASS TYPE 3

CLADDING FINISH LEGEND

MATERIAL ID	MATERIAL DESCRIPTION	MANUFACTURER	MODEL # / SERIES	COLOR
A	METAL PANEL - COLOR #1	REYNOLBOND	SERIES ONE / COLORWELD 500	"CADET GRAY"
B	METAL PANEL - COLOR #2	REYNOLBOND	SERIES TWO / COLORWELD 500	"PEWTER"
C	METAL INSET PANEL DECORATIVE PATTERN #1	REYNOLBOND	DESIGN LINE / WOOD FINISHES	"ITALIAN WALNUT"
D	SURROUNDS AT STREET FACING FACADES DECORATIVE FINISH AT COURTYARD TOWERS	REYNOLBOND	SERIES THREE / COLORWELD 500SL	"COPPER PENNY"
E	METAL PANEL SURROUND AT COURTYARD	N/A		
F	ACCENT WALL INSET PANELS AT	REYNOLBOND	SERIES TWO / COLORWELD 500	"PEWTER"
G	CEILING PANELS AT TOWNHOUSE LEVELS	TRESPA	METCON / FACADES	"A21 7.0" STEEL GREY"
H	CORRUGATED METAL PANELING AT PENTHOUSES	MORIN	MX-10.0 / MATRIX SERIES	"CHROMIUM GRAY"
I	CAST STONE VENEER	TBD	TBD	TBD

* METAL TRIM TO MATCH KAWNEER PERMAFLUOR 302X216 "CHARCOAL"

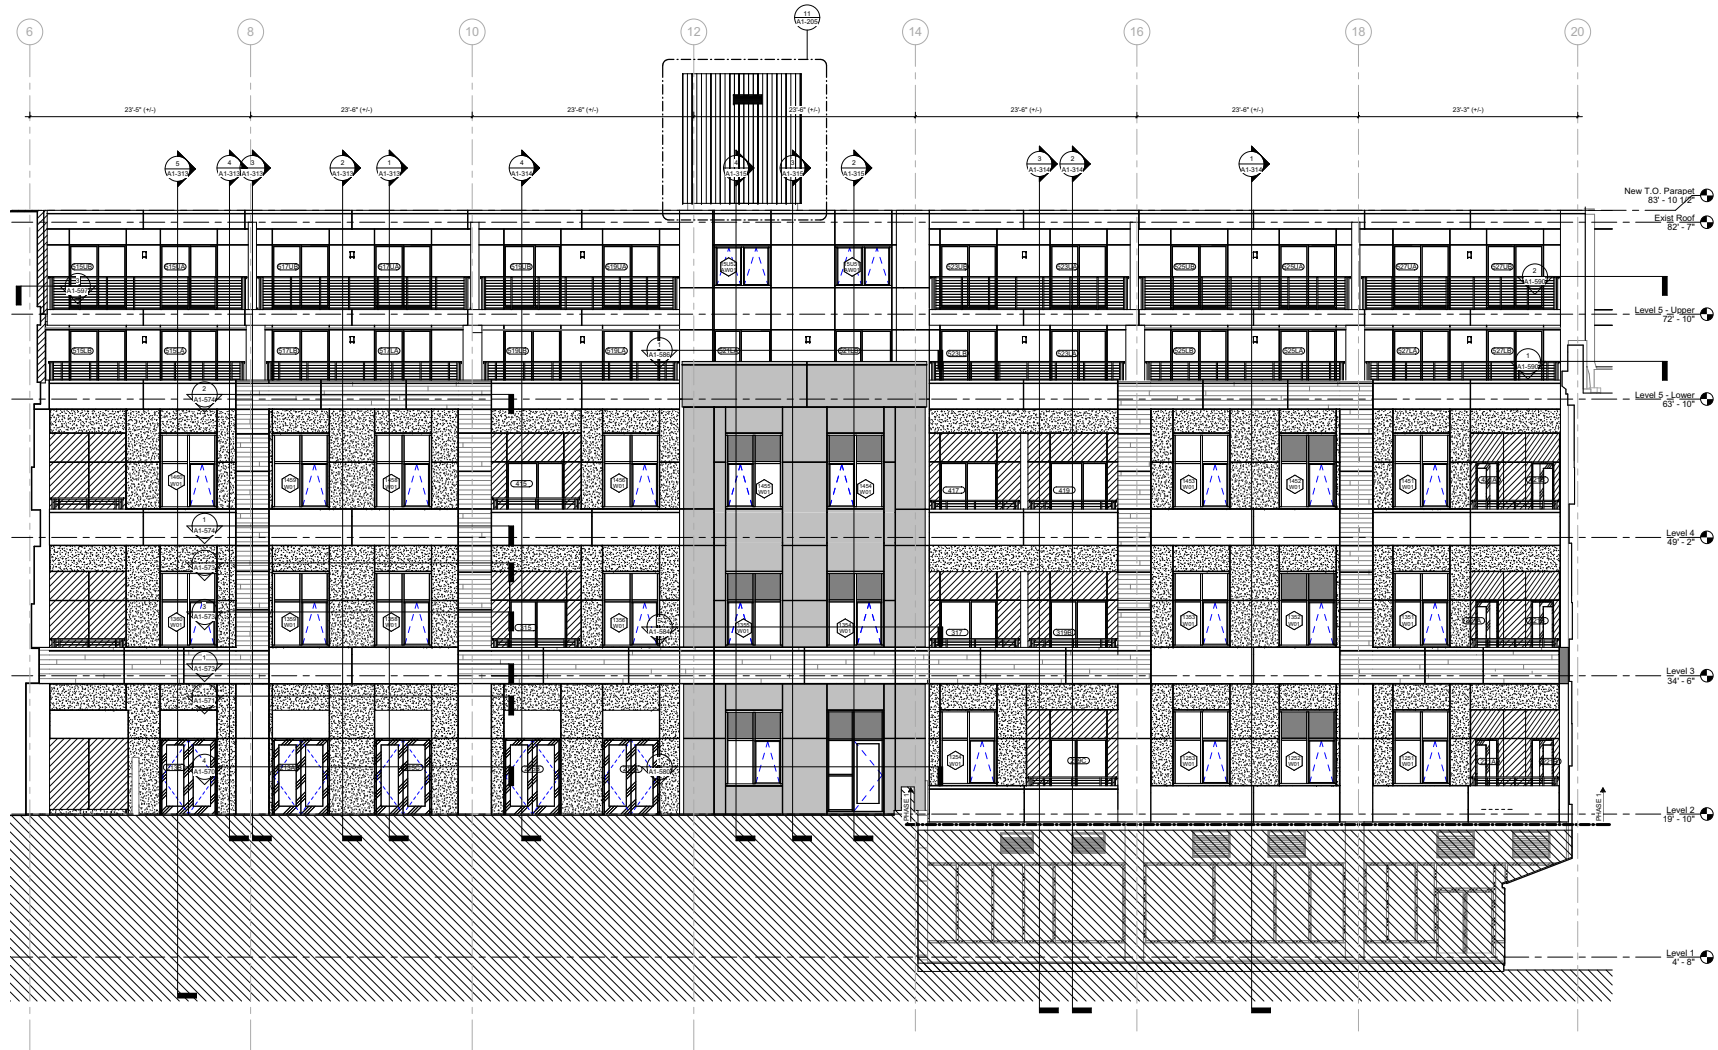

COURTYARD WEST ELEVATION
SCALE: 3/16" = 1'-0"



CLIENT INFORMATION

THE KAMELTON COMPANY
Atrium on Commonwealth
Phase 1 Facade Reclad
1079 COMMONWEALTH AVE
BOSTON, MA 02215


CONSULTANT INFORMATION

PROVIDED AS SUPPORTING
DOCUMENTATION TO BBFC FOR
EVALUATION OF 2024 EXCELLENCE
IN BUILDING ENCLOSURE
CONSULTING AWARD.
THIS WORK PRODUCT IS
PROTECTED BY US AND
INTERNATIONAL COPYRIGHT LAWS.
REPRODUCTION, DISTRIBUTION,
DISPLAY AND USE OF THE WORK
PRODUCT, WITHOUT WRITTEN
PERMISSION OF THE SGH IS
PROHIBITED.

REVISIONS

NO	DESCRIPTION	DATE
----	-------------	------

KEY PLAN

 

PROJECT NORTH









DATE: 04.16.2021
SCALE: As indicated
DRAWN BY: MB
PROJECT NUMBER: 190653
DRAWING TITLE
EXTERIOR ELEVATIONS -
COURTYARD WEST



A1-204

DRAWING NUMBER

CONSTRUCTION
DOCUMENTS

      


--	--

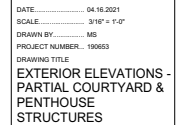 

A1-205

DRAWING NUMBER
CONSTRUCTION DOCUMENTS

THIS PORTION TO REPLACE THE TEMPORARY
PARAPET CONDITION CREATED DURING THE
ROOF REPLACEMENT PROJECT

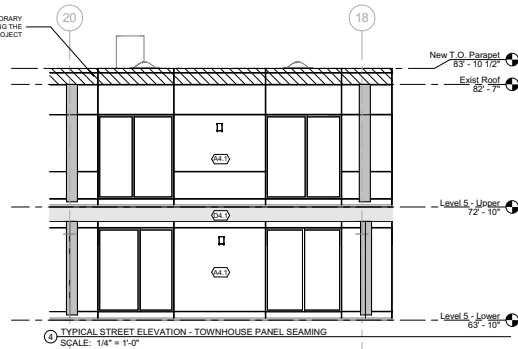


GLASS TYPE LEGEND

- [LV-1] = LOUVER TYPE 1
[GL-1] = GLASS TYPE 1
[GL-2] = GLASS TYPE 2 AT LAUNDRY ROOMS
[GL-3] = GLASS TYPE 2 AT BEDROOMS
[GL-4] = GLASS TYPE 3

CLADDING FINISH LEGEND

MATERIAL ID	MATERIAL DESCRIPTION	MANUFACTURER	MODEL # / SERIES	COLOR
A	METAL PANEL - COLOR #1	REYNOLBOND	SERIES ONE / COLORWELD 500	"CADET GRAY"
B	METAL PANEL - COLOR #2	REYNOLBOND	SERIES TWO / COLORWELD 500	"PEWTER"
C	METAL INSET PANEL DECORATIVE PATTERN #1	REYNOLBOND	DESIGN LINE / WOOD FINISHES	"ITALIAN WALNUT"
D	SURROUNDS AT STREET FACING FACADES DECORATIVE FINISH AT COURTYARD TOWERS	REYNOLBOND	SERIES THREE / COLORWELD 500XL	"COPPER PENNY"
E	METAL PANEL SURROUND AT COURTYARD	N/A		
F	ACCENT WALL INSET PANELS AT	REYNOLBOND	SERIES TWO / COLORWELD 500	"PEWTER"
G	CEILING PANELS AT TOWNHOUSE LEVELS	THRESPA	METCON / FACADES	"A21 7.0 "STEEL GREY"
H	CORRUGATED METAL PANELING AT PENTHOUSES	MORIN	MX-10.0 / MATRIX SERIES	"CHROMIUM GRAY"
I	CAST STONE VENEER	TBD	TBD	TBD

* METAL TRIM TO MATCH KAWNEER PERMAFLUOR 3920216 "CHARCOAL"

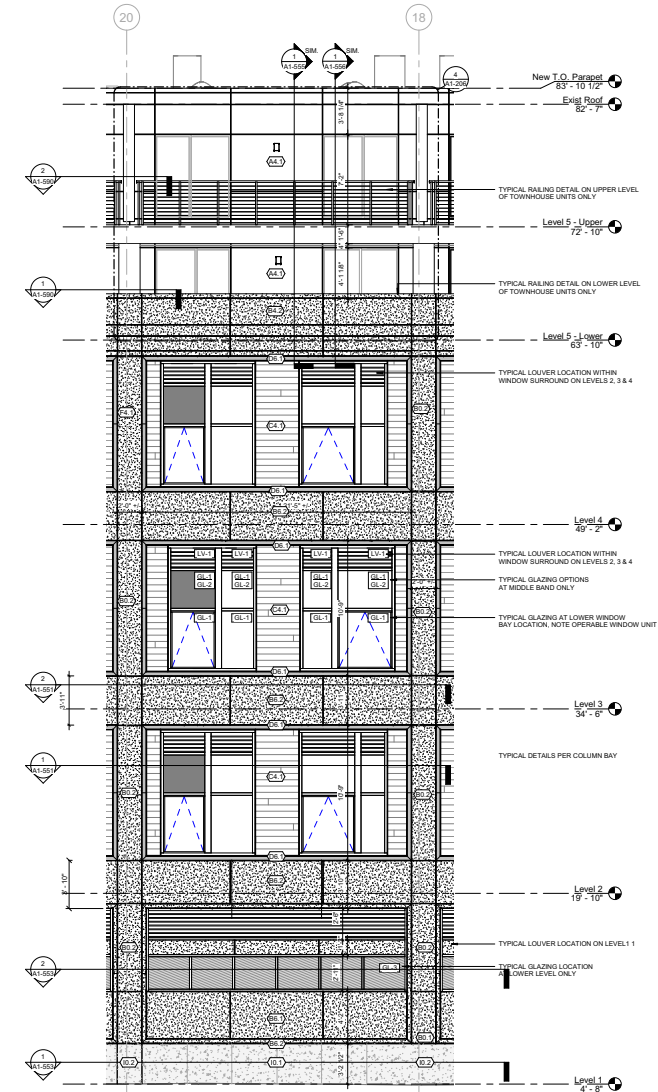

① TYPICAL STREET ELEVATION
SCALE: 1/4" = 1'-0"

SHANNON SUMPSTER & ASSOCIATES
Engineering of Structures
and Building Environments
480 Totten Pond Road, Waltham MA 02451
781.907.9000
sgs.com

**margulies
perruzzi**
308 Congress Street, Boston MA 02210
617.482.3332
mparc@mcgconsult.com

CLIENT INFORMATION


**THE
KAMELTON COMPANY**
Atrium on Commonwealth
Phase 1 Facade Reclad
1070 COMMONWEALTH AVE
BOSTON, MA 02215

CONSULTANT INFORMATION

PROVIDED AS SUPPORTING
DOCUMENTATION TO BBEC FOR
EVALUATION OF 2024 EXCELLENCE
IN BUILDING ENCLOSURE
CONSULTING AWARD.

THIS WORK PRODUCT IS
PROTECTED BY US AND
INTERNATIONAL COPYRIGHT LAWS.
REPRODUCTION, DISTRIBUTION,
DISPLAY AND USE OF THE WORK
PRODUCT WITHOUT WRITTEN
PERMISSION OF THE SGH IS
PROHIBITED.

REVISIONS		
NO	DESCRIPTION	DATE

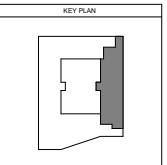


PROJECT NORTH


STAMP

DATE: 04.16.2021
SCALE: 1/4" = 1'-0"
DRAWN BY: MS
PROJECT NUMBER: 190653
DRAWING TITLE
EXTERIOR ELEVATION -
TYPICALS


A1-206
DRAWING NUMBER
CONSTRUCTION
DOCUMENTS

 


6 ELEVATOR #1 PENTHOUSE - NORTH ELEVATION
SCALE: 1/16" = 1'-0"

 


8 ELEVATOR #1 PENTHOUSE - EAST ELEVATION
SCALE: 1/16" = 1'-0"

 


10 ELEVATOR #2 PENTHOUSE - NORTH ELEVATION
SCALE: 1/16" = 1'-0"

 


12 ELEVATOR #2 PENTHOUSE - EAST ELEVATION
SCALE: 1/16" = 1'-0"

 


7 ELEVATOR #1 PENTHOUSE - SOUTH ELEVATION
SCALE: 1/16" = 1'-0"

 

13 ELEVATOR #1 PENTHOUSE - WEST ELEVATION
SCALE: 1/16" = 1'-0"

 


11 ELEVATOR #2 PENTHOUSE - SOUTH ELEVATION
SCALE: 1/16" = 1'-0"

 


14 ELEVATOR #2 PENTHOUSE - WEST ELEVATION
SCALE: 1/16" = 1'-0"



3 WEST ELEVATION - COURTYARD
SCALE: 1/16" = 1'-0"

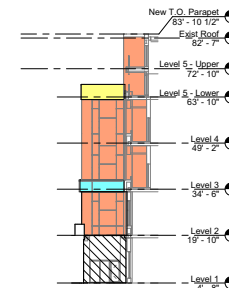


5 COURTYARD TOWER - SOUTH ELEVATION
SCALE: 1/16" = 1'-0"

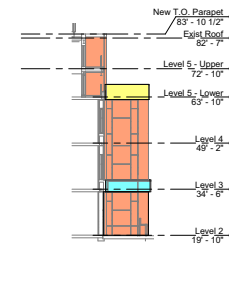

4 COURTYARD TOWER - NORTH ELEVATION
SCALE: 1/16" = 1'-0"

WEST ELEVATION	SF
Total Surface Area:	±13,222
01 - Metal Panel, 6" Insulation:	-
02 - Metal Panel, 4" Insulation:	± 8,569
03 - Metal Panel, 0" Insulation:	± 810
04 - Decorative Panel, 4" Insulation:	± 636
05 - Decorative Panel, 0" Insulation:	± 328
06 - Corrugated Panel, 4" Insulation:	-
07 - Engineered Stone, 0" Insulation:	-
08 - Louver:	-
09 - Glazing, Vision:	± 1,043
10 - Glazing, Vision, Doors:	± 1,559
10 - Glazing, Spandrel, 4" Insulation:	± 137

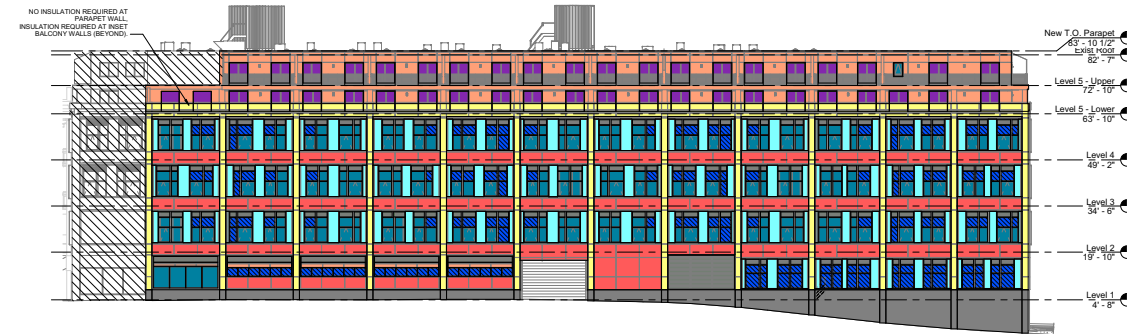


2 EAST ELEVATION
SCALE: 1/16" = 1'-0"

COURTYARD SOUTH	SF
Total Surface Area:	±959
01 - Metal Panel, 6" Insulation:	-
02 - Metal Panel, 4" Insulation:	±838
03 - Metal Panel, 0" Insulation:	± 67
04 - Decorative Panel, 4" Insulation:	± 54
05 - Decorative Panel, 0" Insulation:	-
06 - Corrugated Panel, 4" Insulation:	-
07 - Engineered Stone, 0" Insulation:	-
08 - Louver:	-
10 - Glazing, Vision (Doors):	-
10 - Glazing, Spandrel, 4" Insulation:	-

COURTYARD NORTH	SF
Total Surface Area:	±793
01 - Metal Panel, 6" Insulation:	-
02 - Metal Panel, 4" Insulation:	±572
03 - Metal Panel, 0" Insulation:	± 67
04 - Decorative Panel, 4" Insulation:	± 54
05 - Decorative Panel, 0" Insulation:	-
06 - Corrugated Panel, 4" Insulation:	-
07 - Engineered Stone, 0" Insulation:	-
08 - Louver:	-
09 - Glazing, Vision:	-
10 - Glazing, Vision (Doors):	-
10 - Glazing, Spandrel, 4" Insulation:	-

EAST ELEVATION	SF
Total Surface Area:	±21,532
01 - Metal Panel, 6" Insulation:	± 4,402
02 - Metal Panel, 4" Insulation:	± 3,441
03 - Metal Panel, 0" Insulation:	± 2,557
04 - Decorative Panel, 4" Insulation:	± 2,599
05 - Decorative Panel, 0" Insulation:	-
06 - Corrugated Panel, 4" Insulation:	-
07 - Engineered Stone, 0" Insulation:	± 1,515
08 - Louver:	± 1,226
09 - Glazing, Vision:	± 2,721
10 - Glazing, Vision, Doors:	± 1,576
11 - Glazing, Spandrel, 4" Insulation:	± 1,495

 

1 NORTH ELEVATION PARTIAL
SCALE: 1/16" = 1'-0"

BUILDING ELEMENT LEGEND

ITEM #	MATERIAL DESCRIPTION	INSULATION THICKNESS	TOTAL AREA (SF)
01	METAL PANEL	6" INSULATION	± 4,738
02	METAL PANEL	4" INSULATION	±13,861
03	METAL PANEL AT COLUMNS	0" INSULATION	± 3,880
04	METAL INSET/DECORATIVE PANEL	4" INSULATION	± 3,602
05	METAL INSET/DECORATIVE PANEL	0" INSULATION	± 328
06	PENTHOUSE CORRUGATED PANEL	4" INSULATION	± 2,063
07	ENGINEERED STONE BASE	0" INSULATION	± 1,702
08	LOUVERS	2" INSULATION	± 1,455
09	GLAZING, GL-1, VISION	N/A	± 4,031
10	GLAZING, GL-1, VISION (DOORS)	N/A	± 3,275
11	GLAZING, GL-2 & GL-3, SPANDREL	4" INSULATION	± 1,840

INSURANCE SUPERVISOR & REGION
Engineering of Structures
and Building Enclosures
480 Totten Pond Road, Waltham MA 02451
781.907.9000
igh.com

margulies peruzzi
308 Congress Street, Boston MA 02210
617.482.3332
mper@peruzzi.com

CLIENT INFORMATION

THE KAMELTON COMPANY
Atrium on Commonwealth
Phase 1 Facade Reclad
1675 COMMONWEALTH AVE
BOSTON, MA 02215

CONSULTANT INFORMATION

PROVIDED AS SUPPORTING DOCUMENTATION TO BEC FOR EVALUATION OF 2024 EXCELLENCE IN BUILDING ENCLOSURE CONSULTING AWARD.

THIS WORK PRODUCT IS PROTECTED BY US AND INTERNATIONAL COPYRIGHT LAWS. REPRODUCTION, DISTRIBUTION, DISPLAY AND USE OF THE WORK PRODUCT WITHOUT THE WRITTEN PERMISSION OF THE SGH IS PROHIBITED.

REVISIONS

NO	DESCRIPTION	DATE
----	-------------	------

KEY PLAN

PROJECT NORTH

STAMP

DATE: 04.16.2021
SCALE: As indicated
DRAWN BY: MJC
PROJECT NUMBER: 190653
DRAWING TITLE
PHASE 1 - EXTERIOR INSULATION SCHEMATIC ELEVATIONS
A1-207
DRAWING NUMBER
CONSTRUCTION DOCUMENTS

CLIENT INFORMATION

KAMALTON COMPANY
Atrium on Commonwealth
Phase 1 Facade Reclad
1070 COMMONWEALTH AVE
BOSTON, MA 02215


CONSULTANT INFORMATION

PROVIDED AS SUPPORTING
DOCUMENTATION TO BBG FOR
EVALUATION OF 2024 EXCELLENCE
IN BUILDING ENCLOSURE
CONSULTING AWARD.
THIS WORK PRODUCT IS
PROTECTED BY US AND
INTERNATIONAL COPYRIGHT LAWS.
REPRODUCTION, DISTRIBUTION,
DISPLAY AND USE OF THE WORK
PRODUCT WITHOUT WRITTEN
PERMISSION OF THE SGH IS
PROHIBITED.

REVISIONS

NO	DESCRIPTION	DATE

KEY PLAN

 


PROJECT NORTH



DATE: 04.16.2021
SCALE: 1/4" = 1'-0"
DRAWN BY: MJC
PROJECT NUMBER: 190603
DRAWING TITLE
EXTERIOR WALL
SECTIONS - EAST
ELEVATION

A1-310

CONSTRUCTION
DOCUMENTS

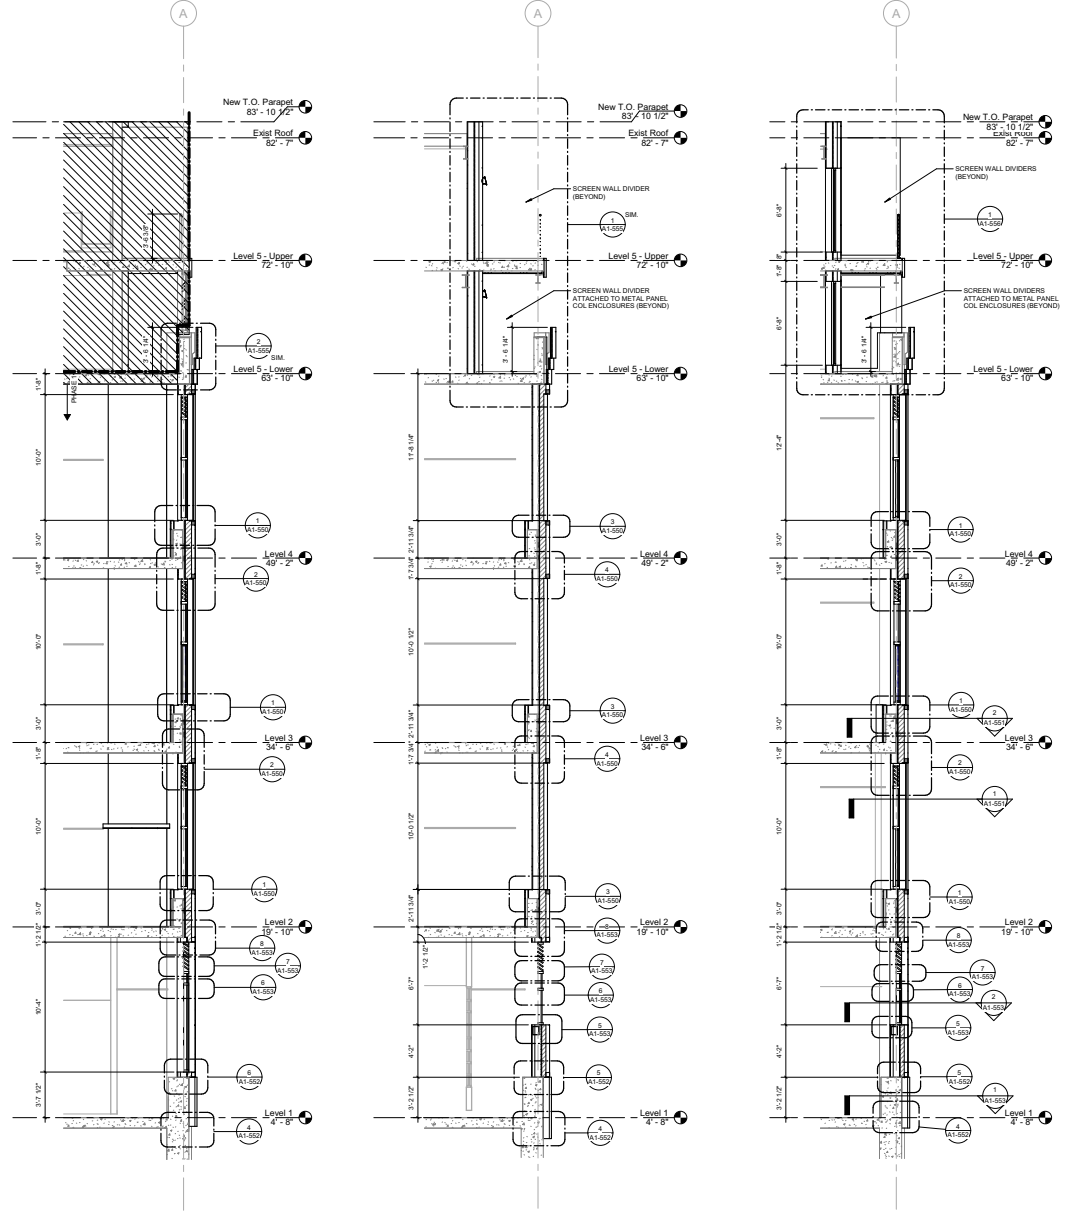

1 WALL SECTION, CL 22-24
SCALE: 1/4" = 1'-0"

2 WALL SECTION, CL 20-21
SCALE: 1/4" = 1'-0"

3 WALL SECTION, CL 18-20
SCALE: 1/4" = 1'-0"

CLIENT INFORMATION

**THE
KAMALTON COMPANY**
Atrium on Commonwealth
Phase 1 Facade Reclad
1070 COMMONWEALTH AVE
BOSTON, MA 02215


CONSULTANT INFORMATION

PROVIDED AS SUPPORTING
DOCUMENTATION TO BBG FOR
EVALUATION OF 2024 EXCELLENCE
IN BUILDING ENCLOSURE
CONSULTING AWARD.
THIS WORK PRODUCT IS
PROTECTED BY US AND
INTERNATIONAL COPYRIGHT LAWS.
REPRODUCTION, DISTRIBUTION,
DISPLAY AND USE OF THE WORK
PRODUCT WITHOUT WRITTEN
PERMISSION OF THE SGH IS
PROHIBITED.

REVISIONS

NO	DESCRIPTION	DATE
----	-------------	------

KEY PLAN

 






PROJECT NORTH



DATE: 04.16.2021
SCALE: 1/4" = 1'-0"
DRAWN BY: MJC
PROJECT NUMBER: 190653
DRAWING TITLE
EXTERIOR WALL
SECTIONS - EAST
ELEVATION

A1-311

DRAWING NUMBER
**CONSTRUCTION
DOCUMENTS**

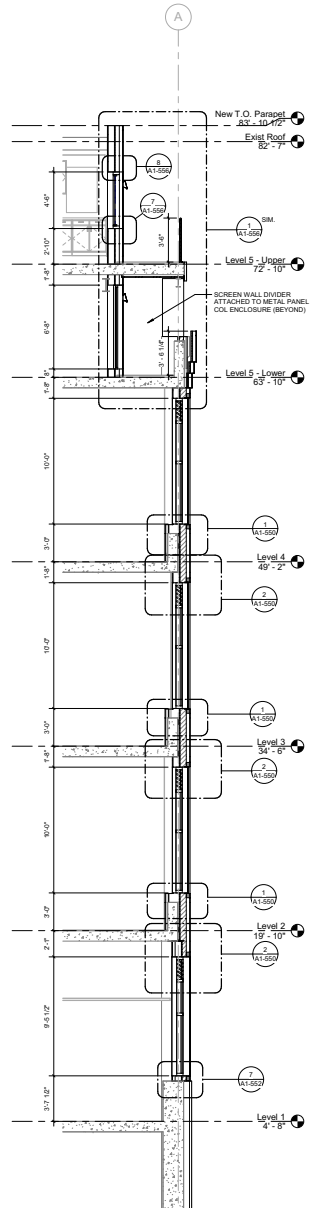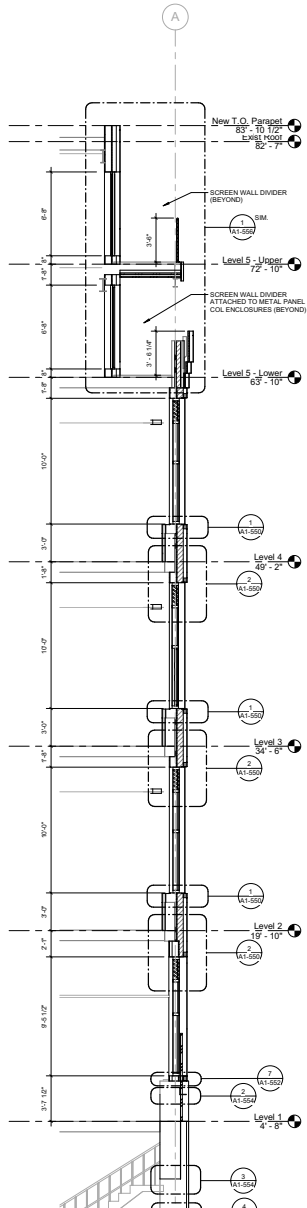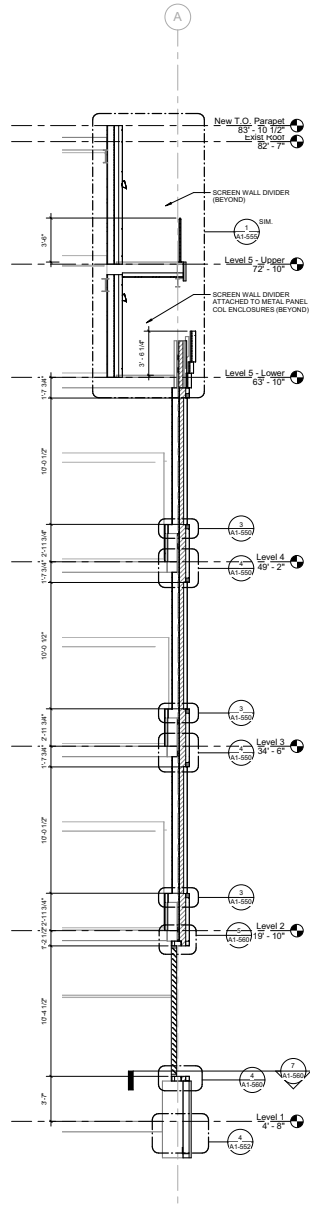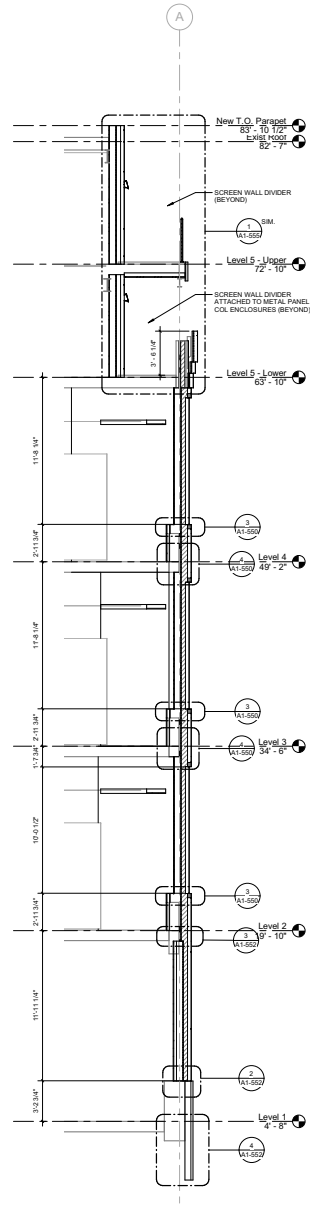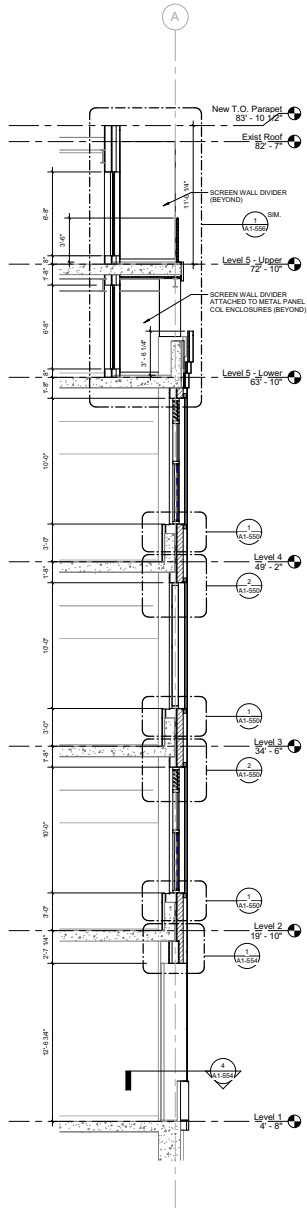

CLIENT INFORMATION

**THE
KAMALTON COMPANY**
Atrium on Commonwealth
Phase 1 Facade Reclad
1070 COMMONWEALTH AVE
BOSTON, MA 02215

CONSULTANT INFORMATION


PROVIDED AS SUPPORTING
DOCUMENTATION TO BREC FOR
EVALUATION OF 2024 EXCELLENCE
IN BUILDING ENCLOSURE
CONSULTING AWARD.

THIS WORK PRODUCT IS
PROTECTED BY US AND
INTERNATIONAL COPYRIGHT LAWS.
REPRODUCTION, DISTRIBUTION,
DISPLAY AND USE OF THE WORK
PRODUCT WITHOUT WRITTEN
PERMISSION OF THE SGH IS
PROHIBITED.

REVISIONS

NO	DESCRIPTION	DATE

KEY PLAN

 





PROJECT NORTH



DATE: 04.16.2021
SCALE: 1/4" = 1'-0"
DRAWN BY: MJC
PROJECT NUMBER: 190653
DRAWING TITLE
EXTERIOR WALL
SECTIONS - COURTYARD
WEST ELEVATION

A1-314

DRAWING NUMBER
CONSTRUCTION
DOCUMENTS

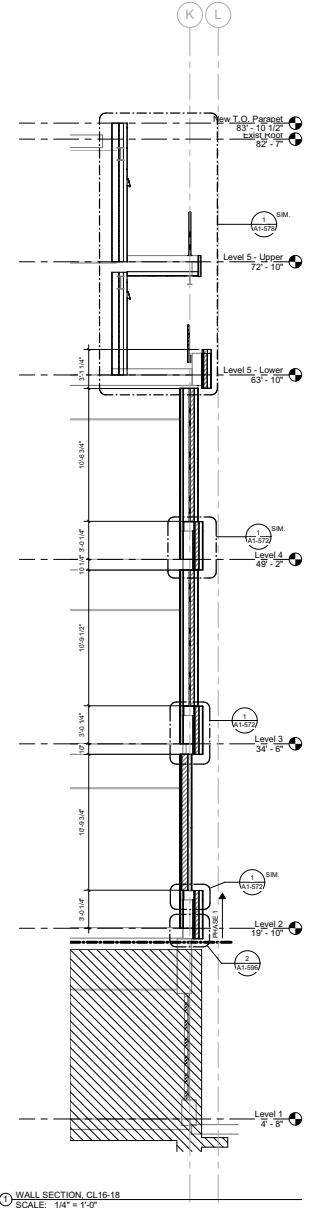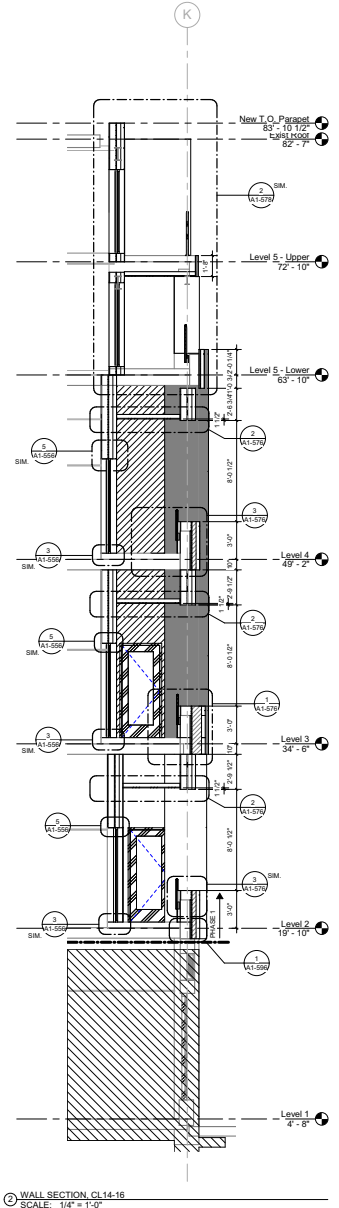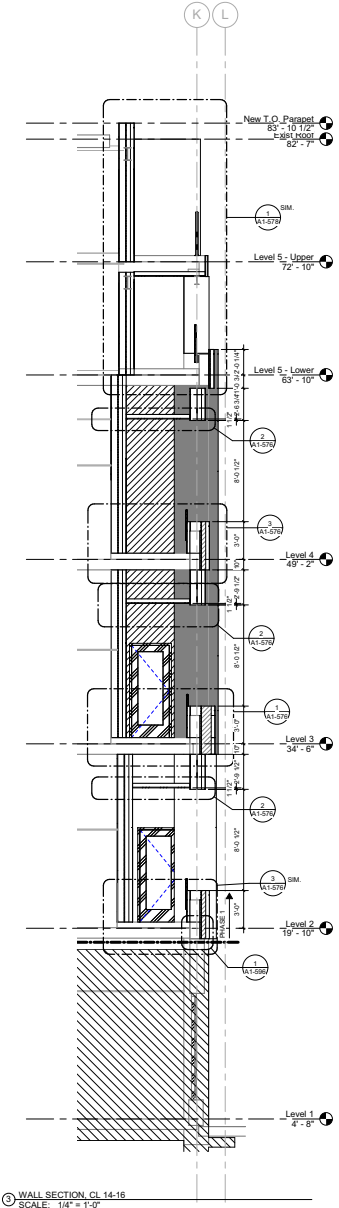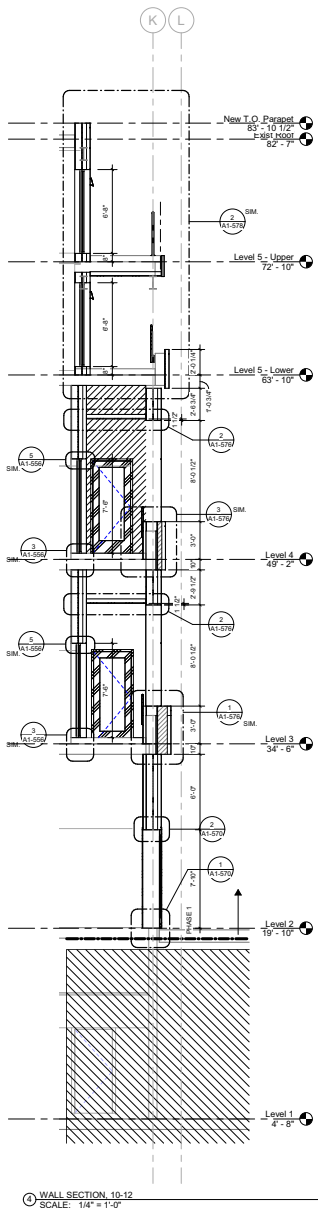

CLIENT INFORMATION



Atrium on Commonwealth
 Phase 1 Facade Reclad
 1070 COMMONWEALTH AVE
 BOSTON, MA 02215


CONSULTANT INFORMATION

PROVIDED AS SUPPORTING
 DOCUMENTATION TO BBG FOR
 EVALUATION OF 2024 EXCELLENCE
 IN BUILDING ENCLOSURE
 CONSULTING AWARD.
 THIS WORK PRODUCT IS
 PROTECTED BY US AND
 INTERNATIONAL COPYRIGHT LAWS.
 REPRODUCTION, DISTRIBUTION,
 DISPLAY AND USE OF THE WORK
 PRODUCT WITHOUT THE WRITTEN
 PERMISSION OF THE SGH IS
 PROHIBITED.

REVISIONS

NO	DESCRIPTION	DATE
----	-------------	------

KEY PLAN

 


PROJECT NORTH



DATE: 04.16.2021
 SCALE: 1/4" = 1'-0"
 DRAWN BY: MJC
 PROJECT NUMBER: 190653
 DRAWING TITLE
 EXTERIOR WALL
 SECTIONS - COURTYARD
 WEST TOWER


A1-315

DRAWING NUMBER
**CONSTRUCTION
 DOCUMENTS**

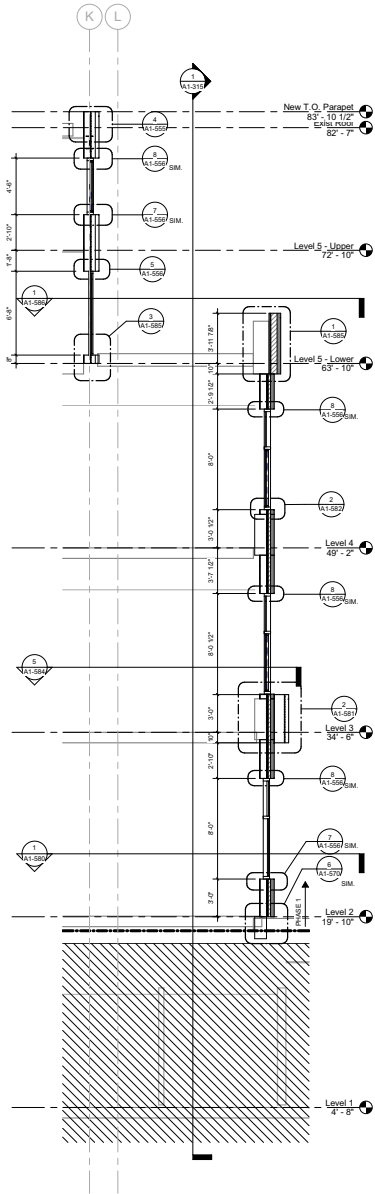


① WALL SECTION, CL 12-14

SCALE: 1/4" = 1'-0"

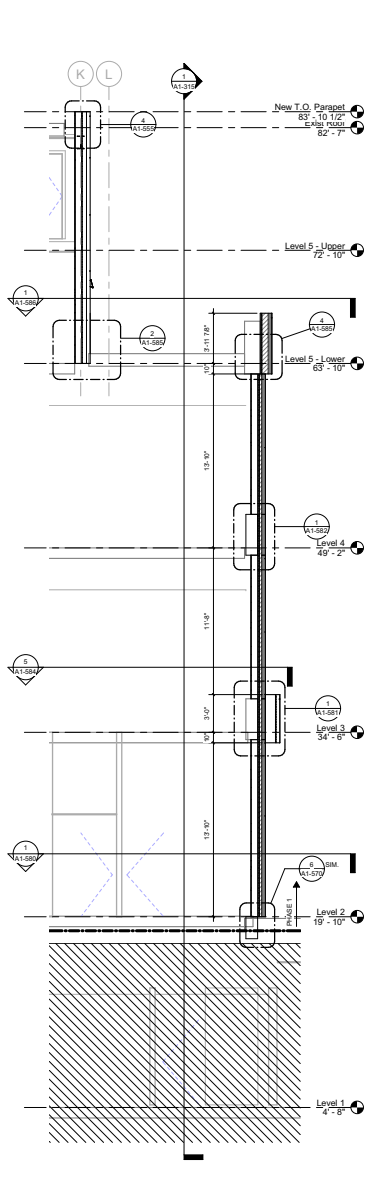


② WALL SECTION, CL 12-14

SCALE: 1/4" = 1'-0"

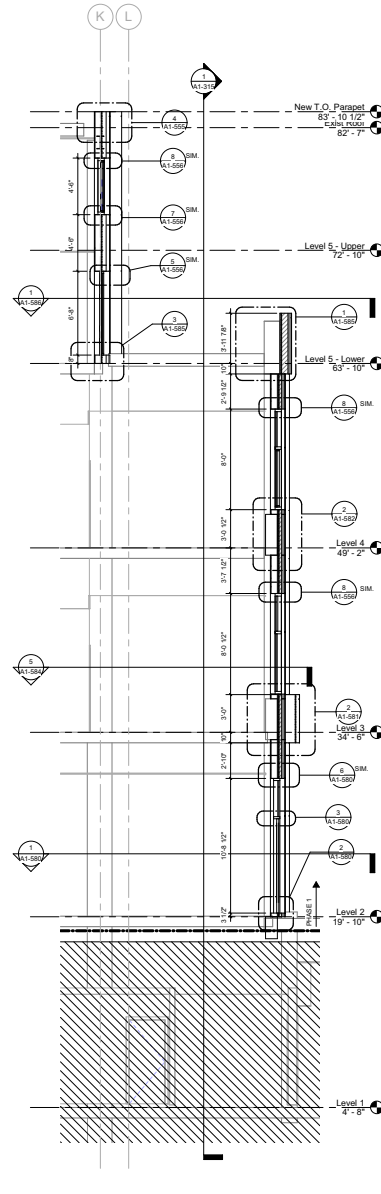

③ WALL SECTION, CL 12-14

SCALE: 1/4" = 1'-0"

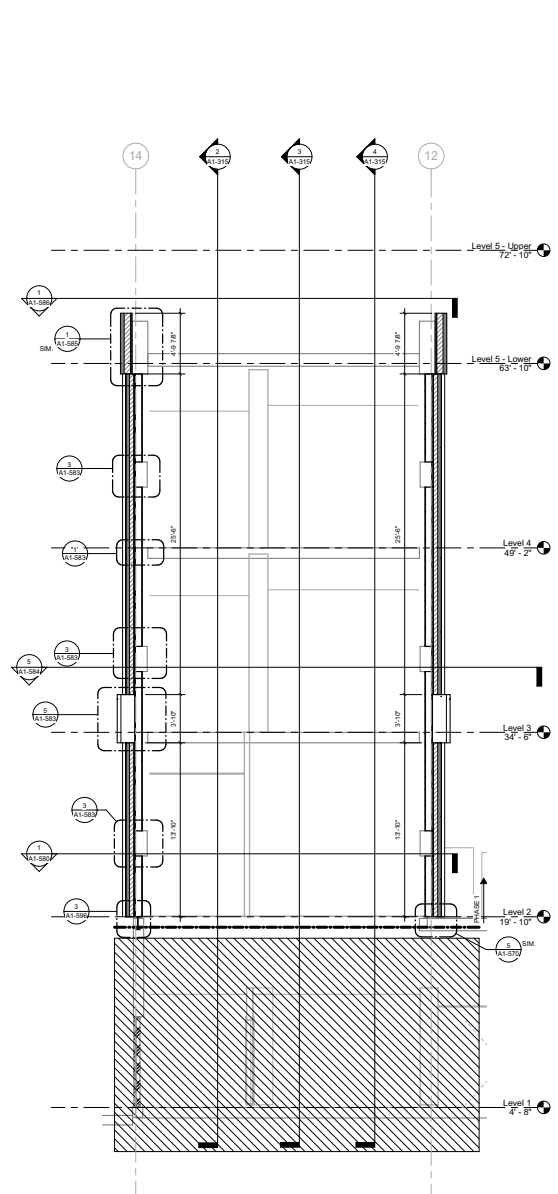

④ WALL SECTION, CL 12 & 14

SCALE: 1/4" = 1'-0"