



REVISIONS:



05/31/2023

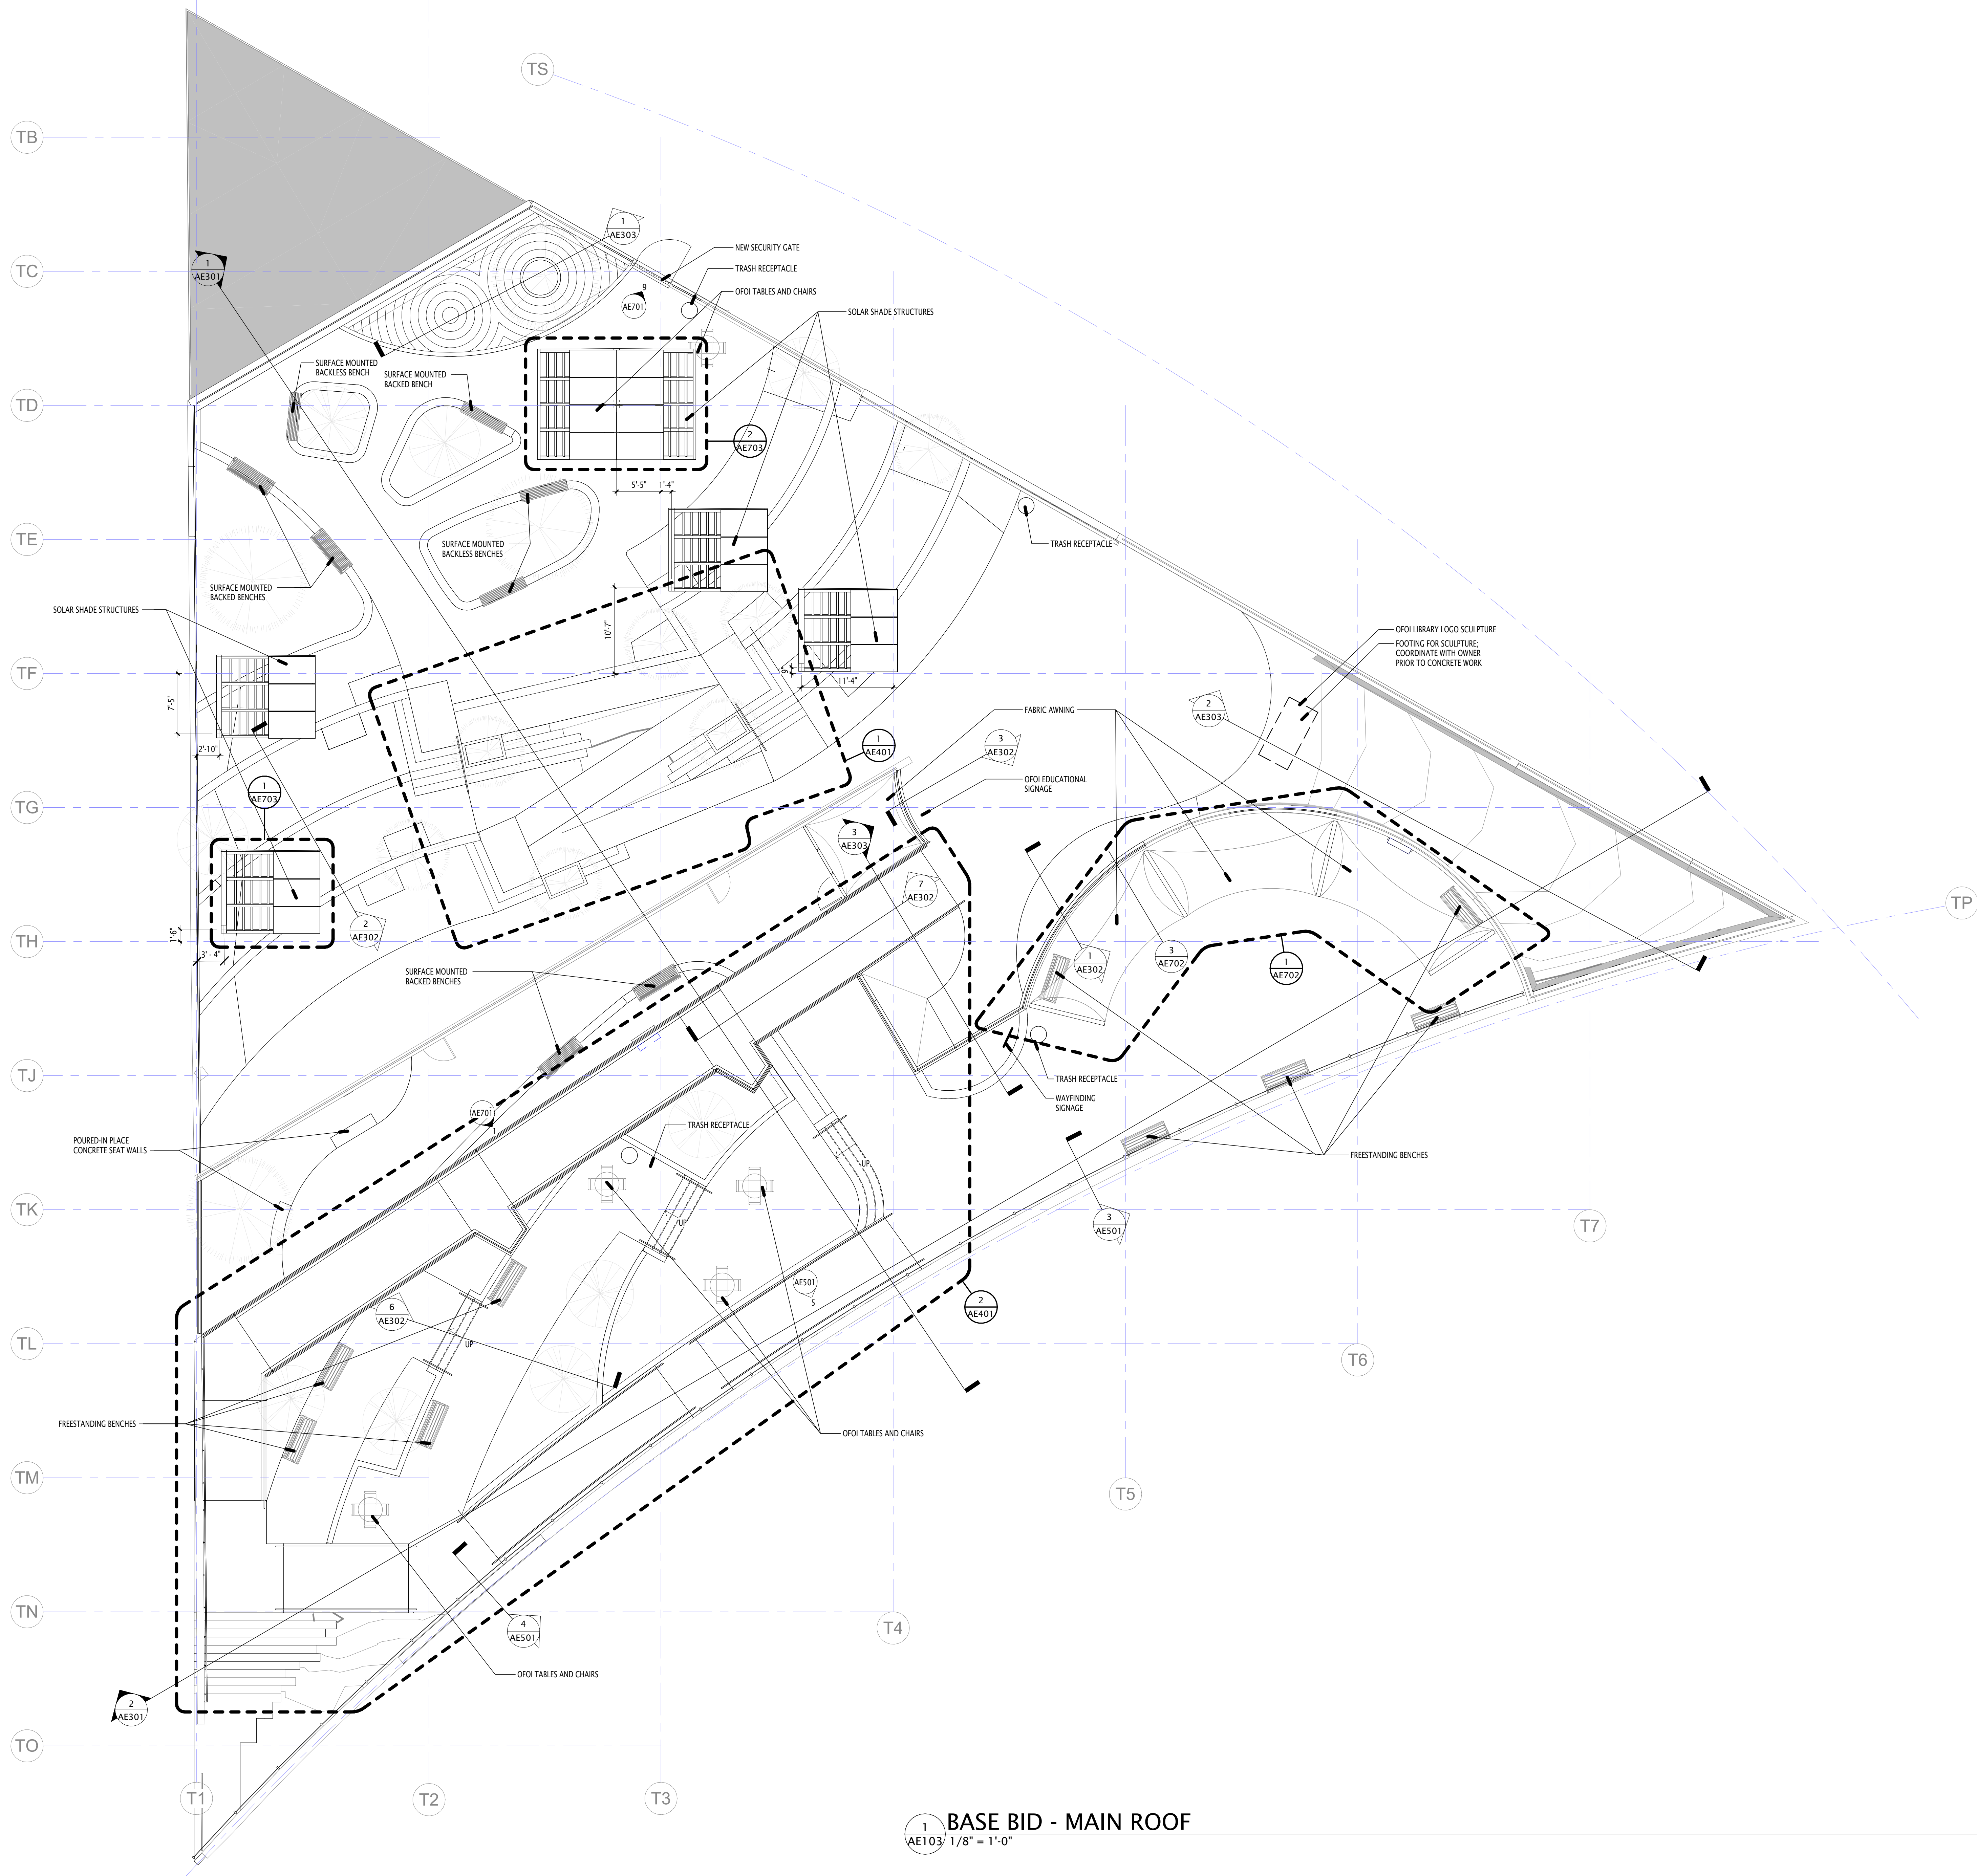

1 BASE BID - MAIN ROOF
1/8" = 1'-0"

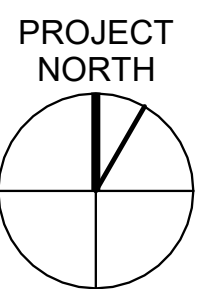

CONSTRUCTION
DOCUMENTS


SALT LAKE CITY
MAIN LIBRARY
ROOF
RENOVATION

210 E 400 S SALT LAKE CITY, UT 84111




OWNER PROJECT NO.:
GSBS PROJECT NO.: 2020.034.00
ISSUED DATE: 05.31.2023
ROOF PLAN - MAIN ROOF


AE103 REV

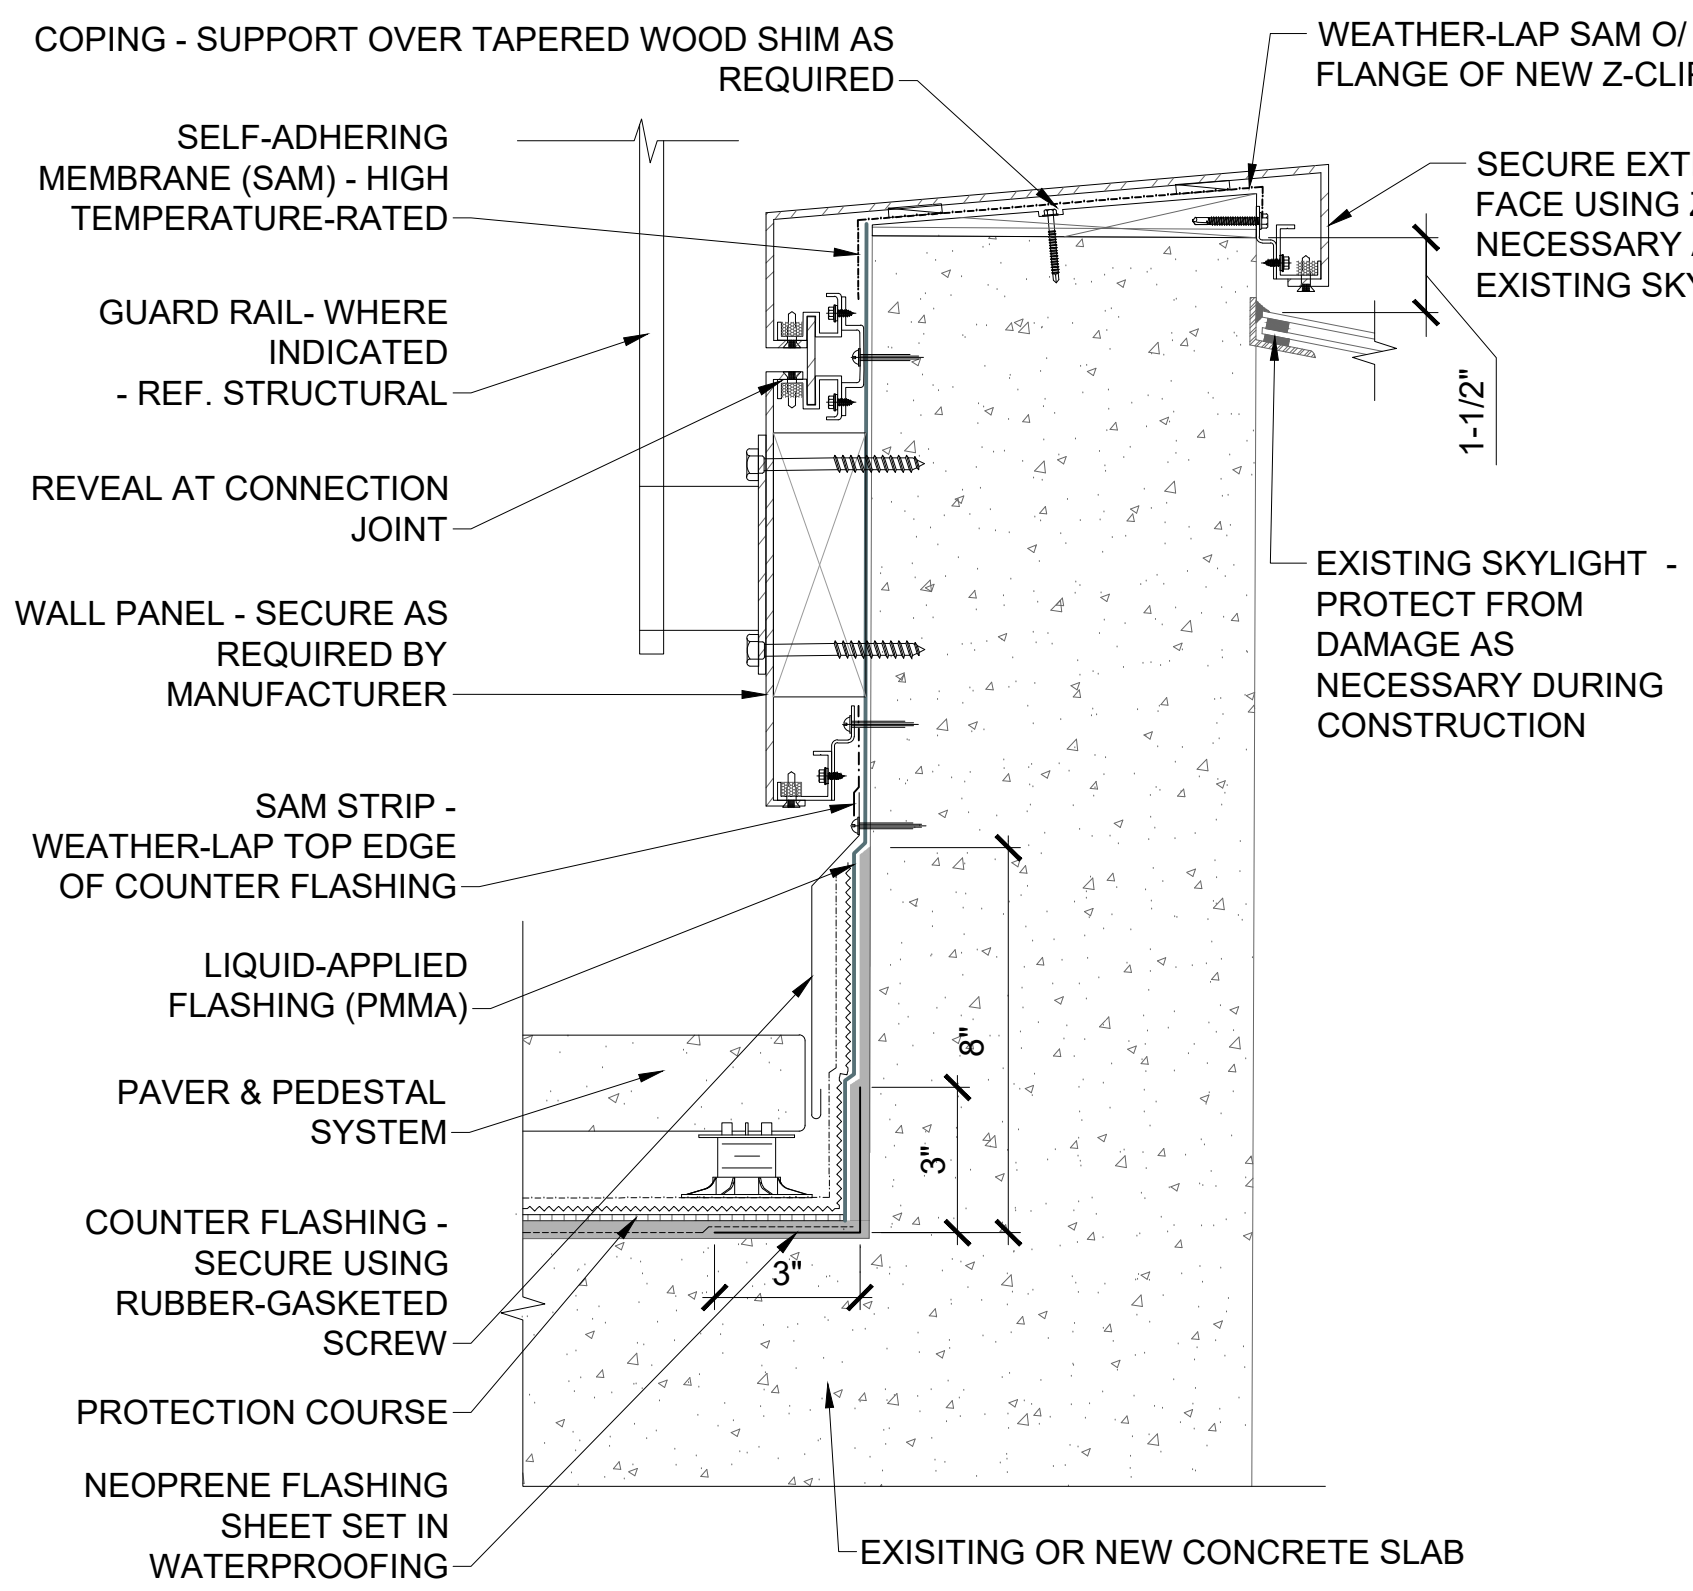


3 PARAPET WALL @ EXISTING SKYLIGHT
WP.701 / SCALE: 3" = 1'-0"

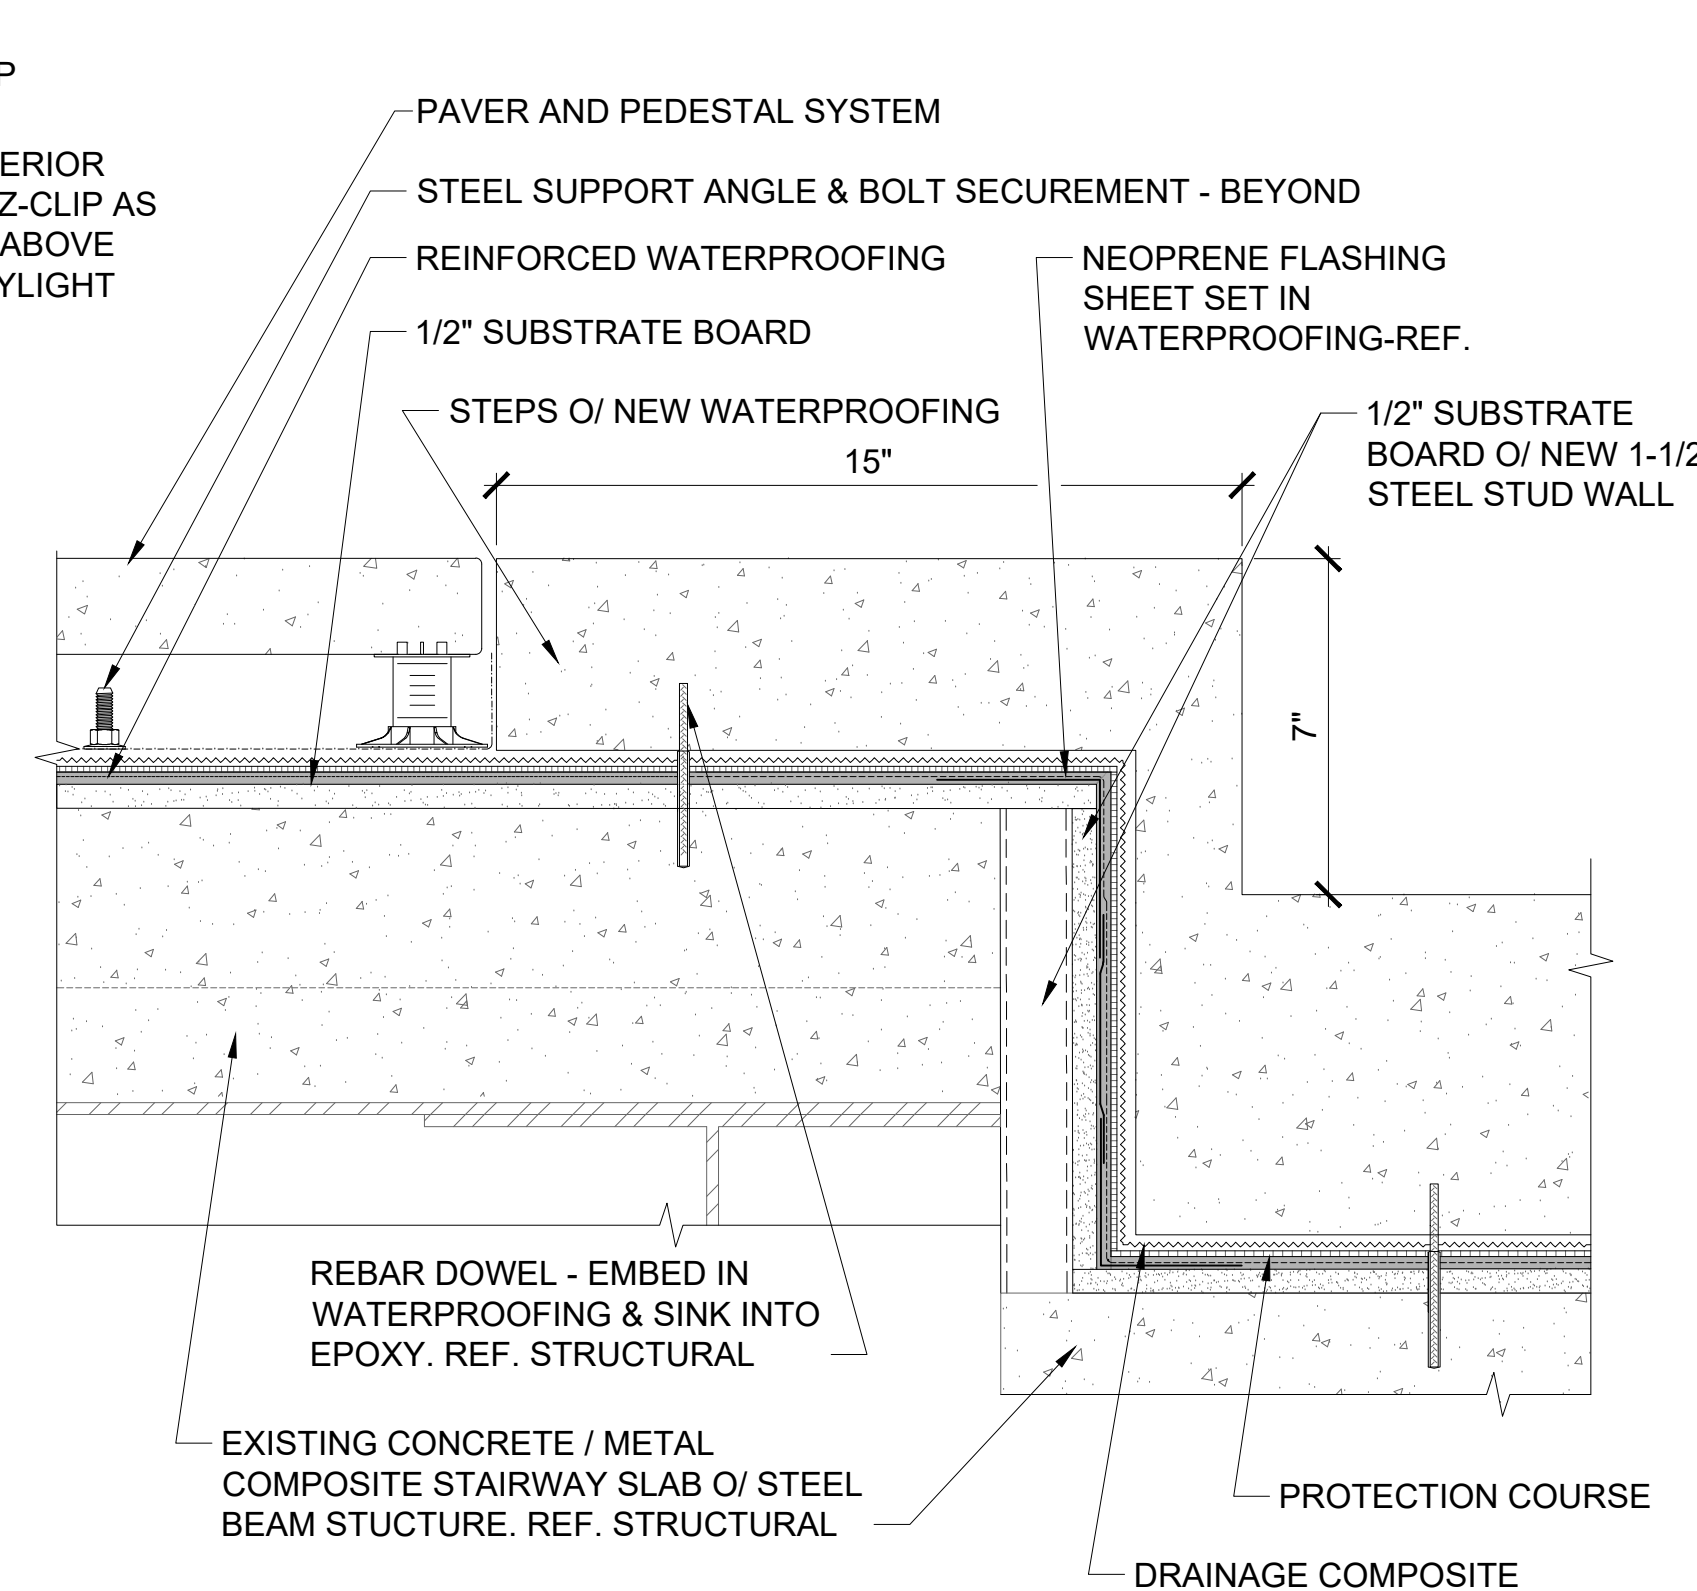


6 CRESCENT STAIRWAY STEP WATERPROOFING
WP.701 / SCALE: 3" = 1'-0"

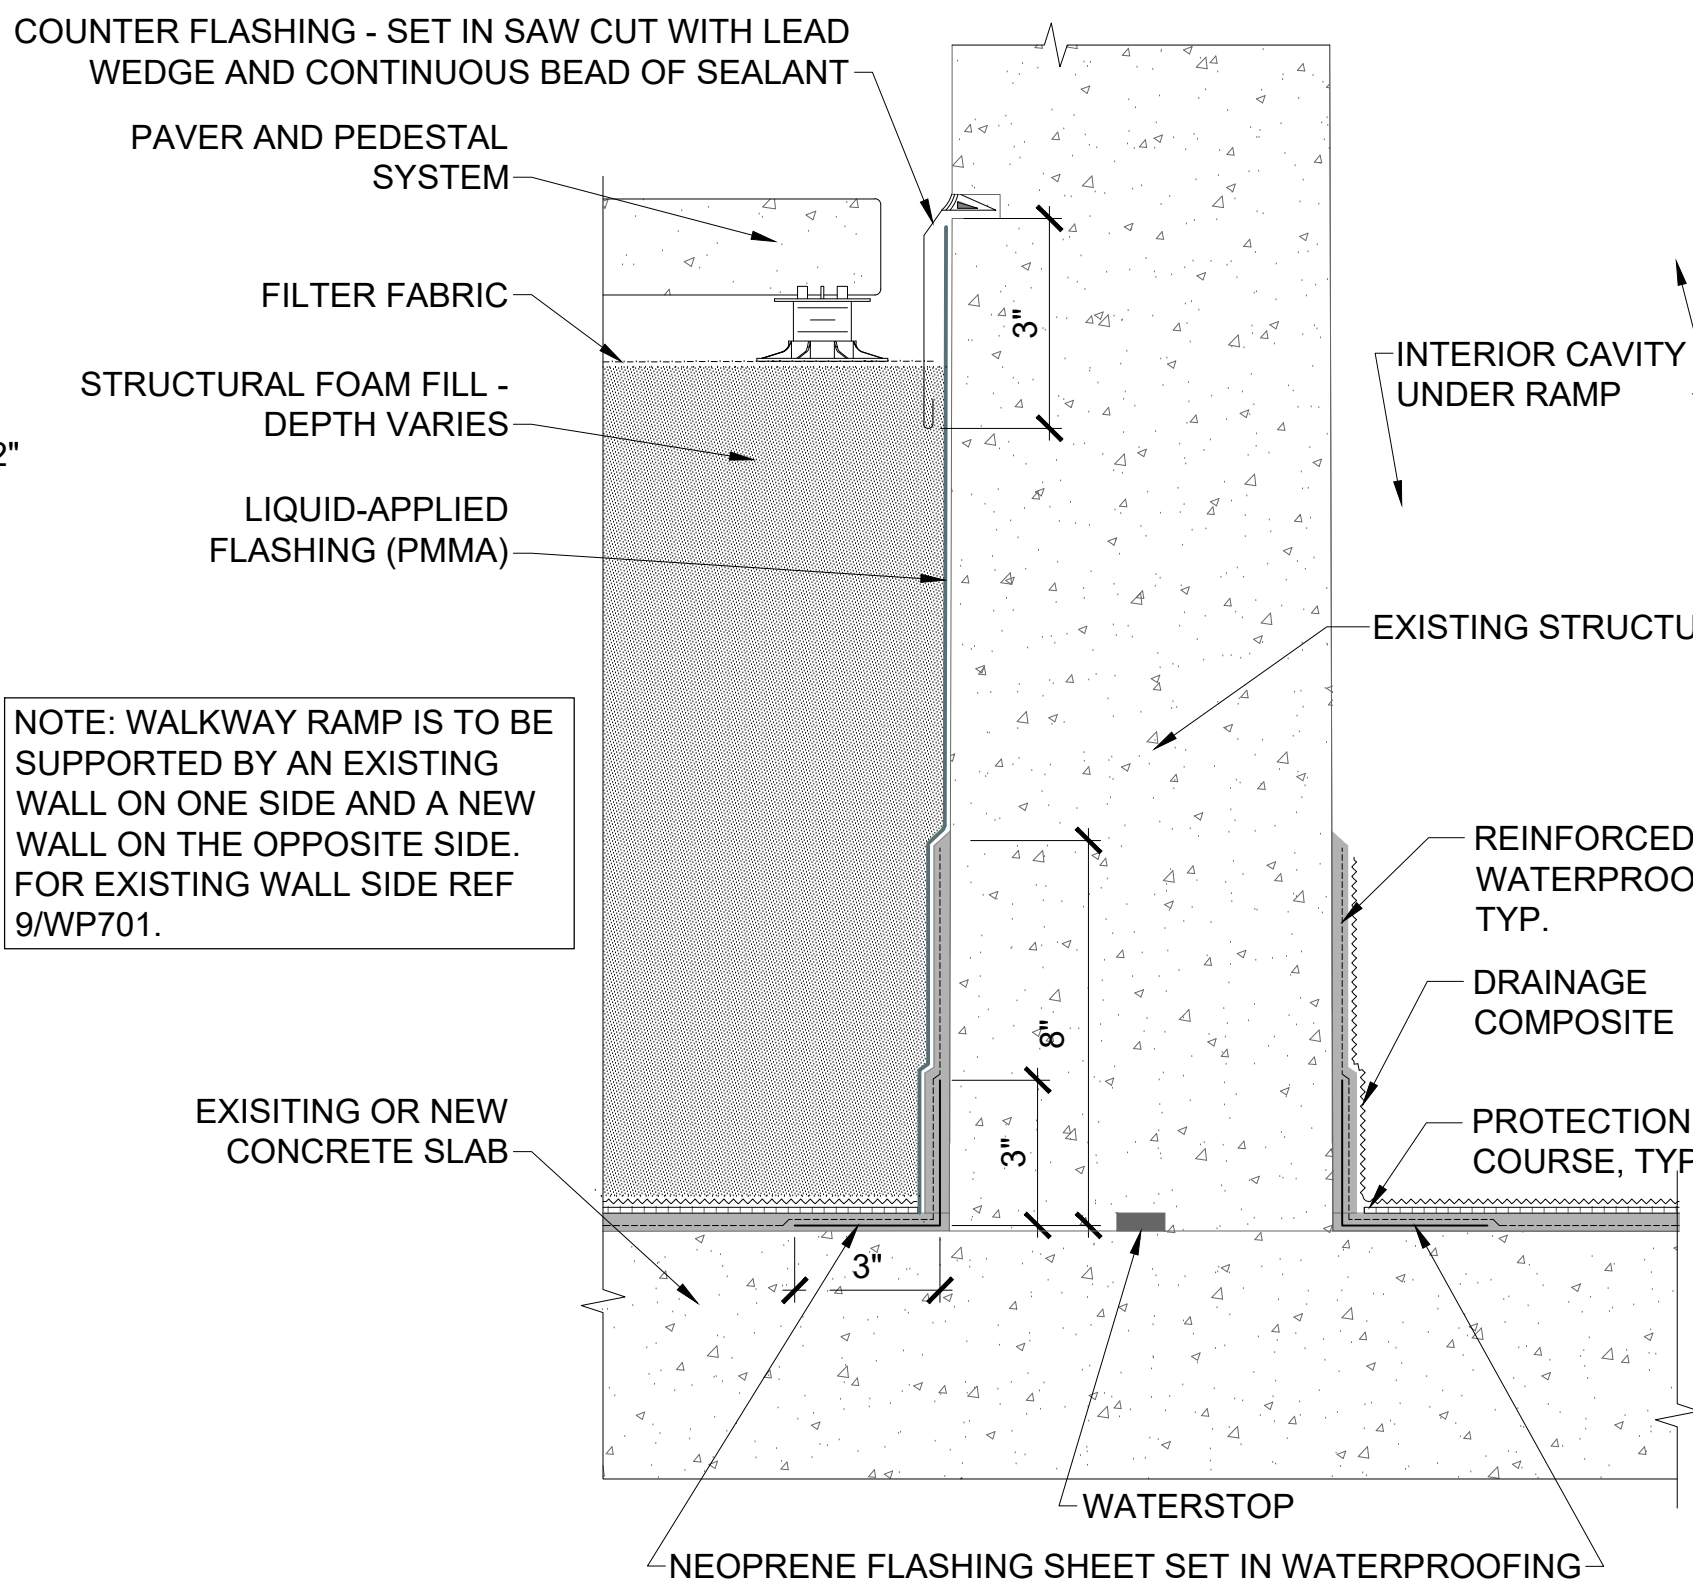


8 WALKWAY RAMP WATERPROOFING @ EXISTING WALL
WP.701 / SCALE: 3" = 1'-0"

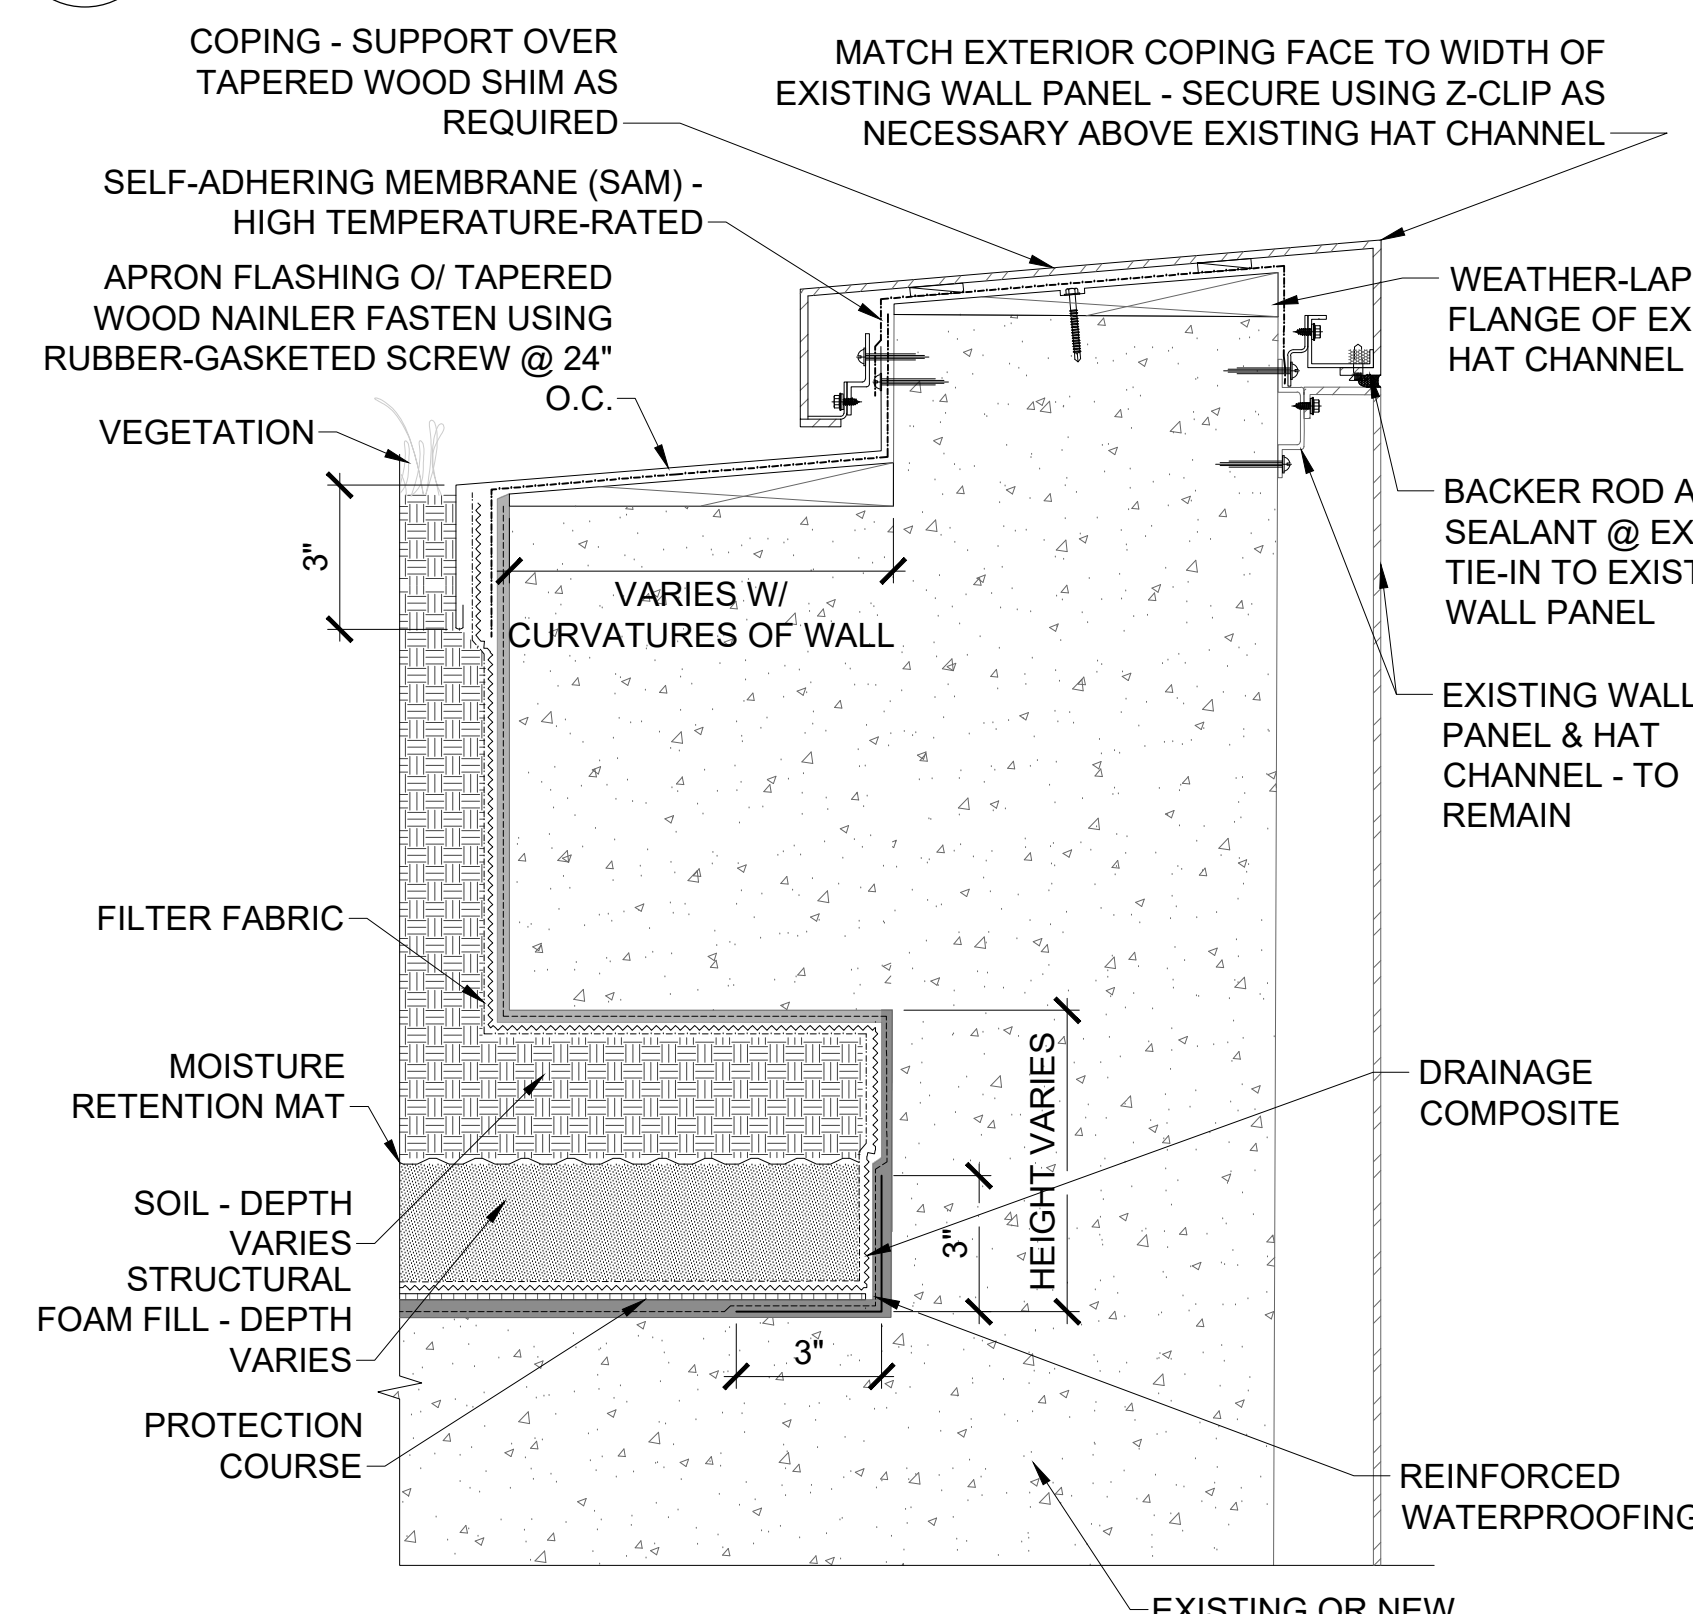


2 PARAPET WALL @ VEGETATED ROOF OVER BUMP OUT
WP.701 / SCALE: 3" = 1'-0"
- TYP. (SIM. @ WALKWAY)

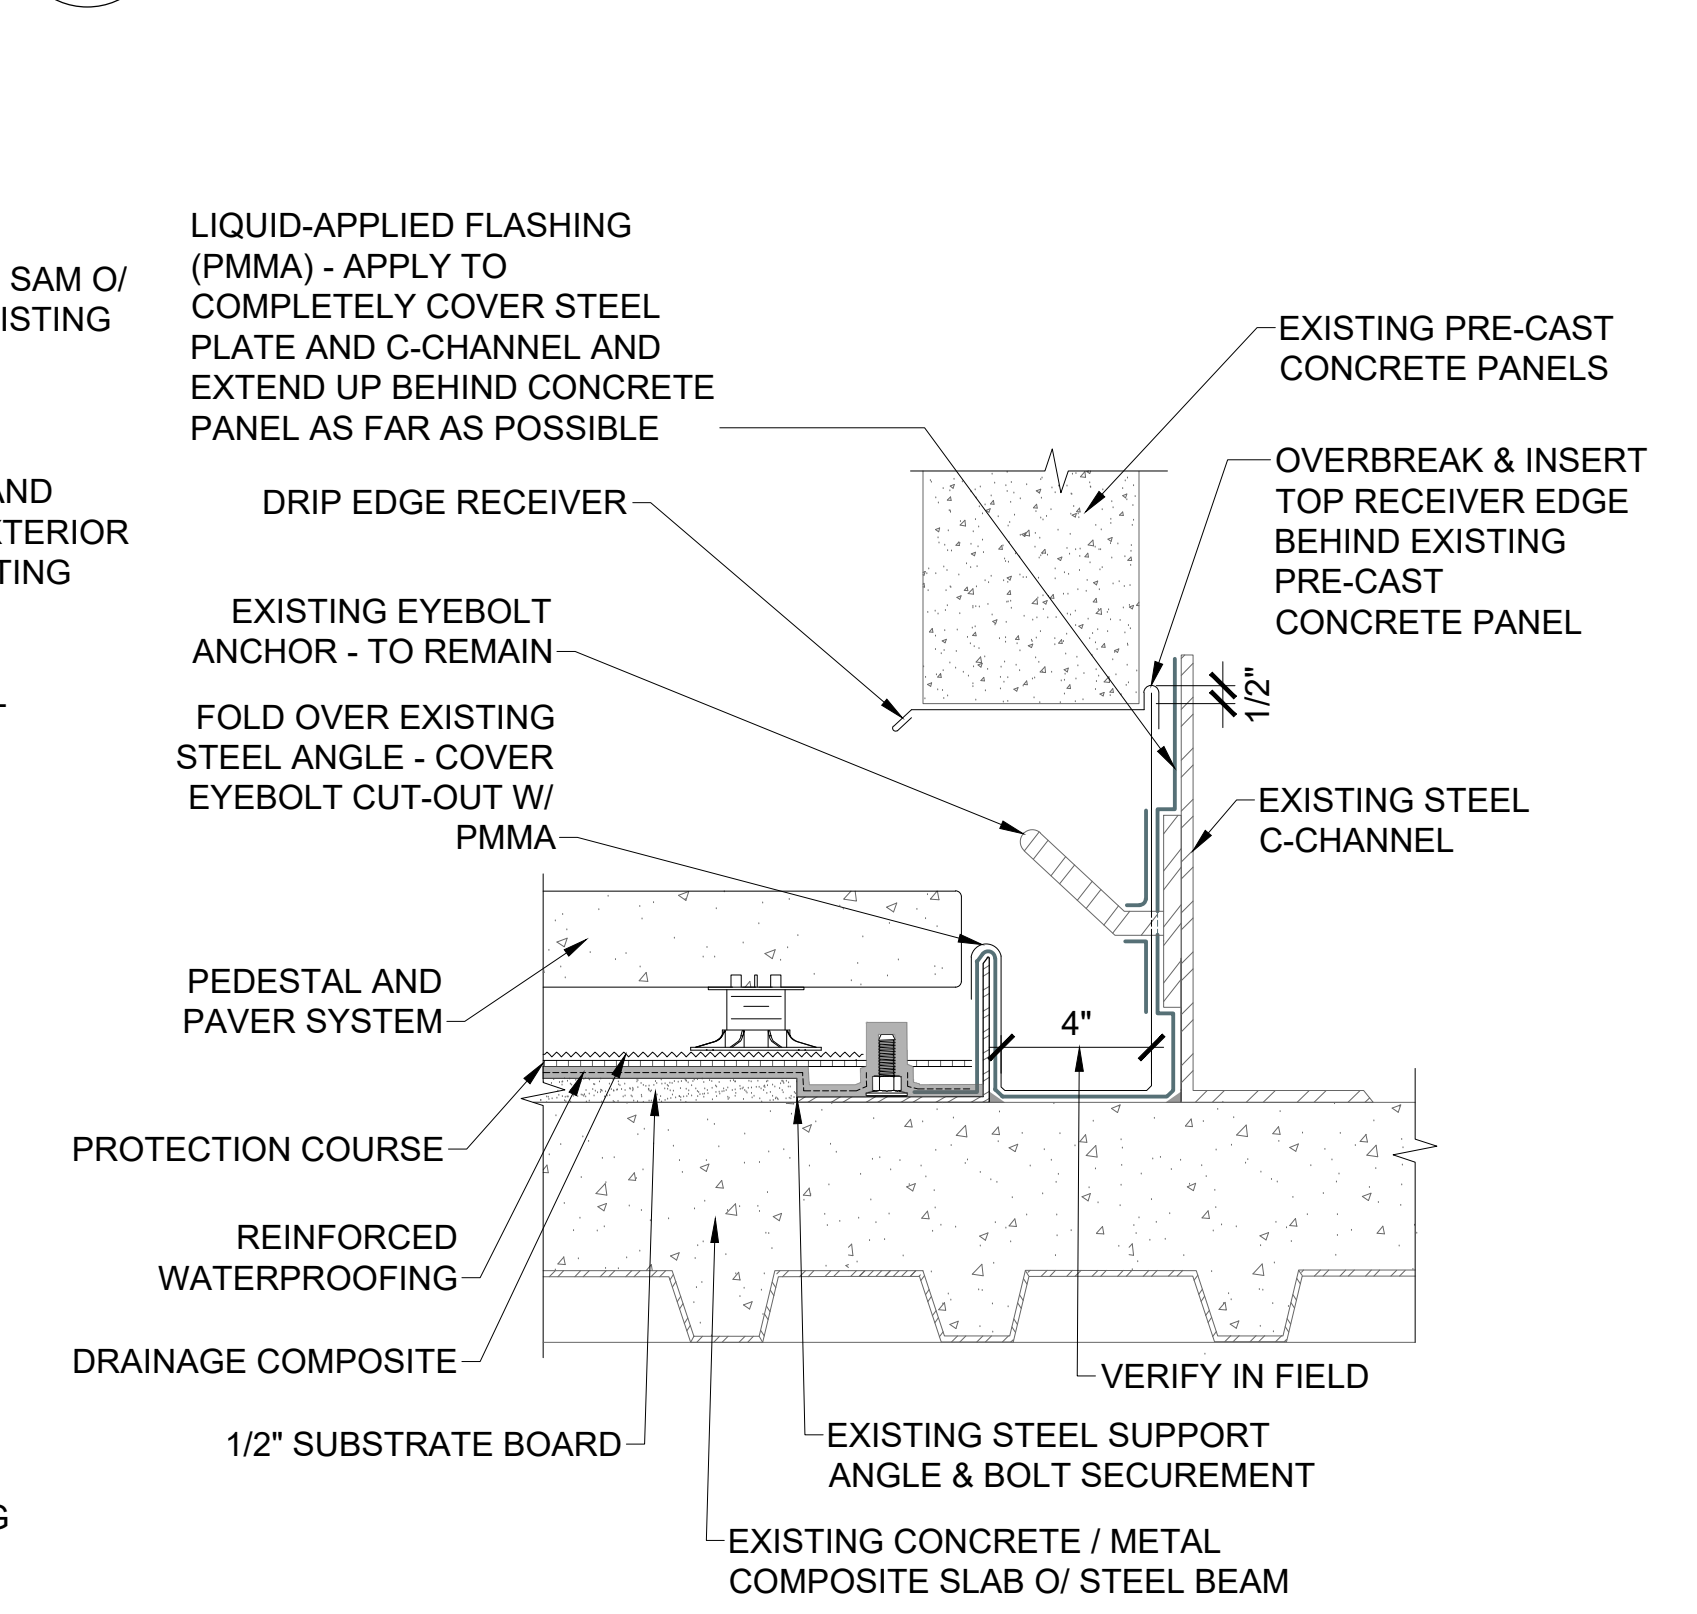


5 PARAPET WALL GUTTER EDGE @ CRESCENT STAIRWAY
WP.701 / SCALE: 3" = 1'-0"

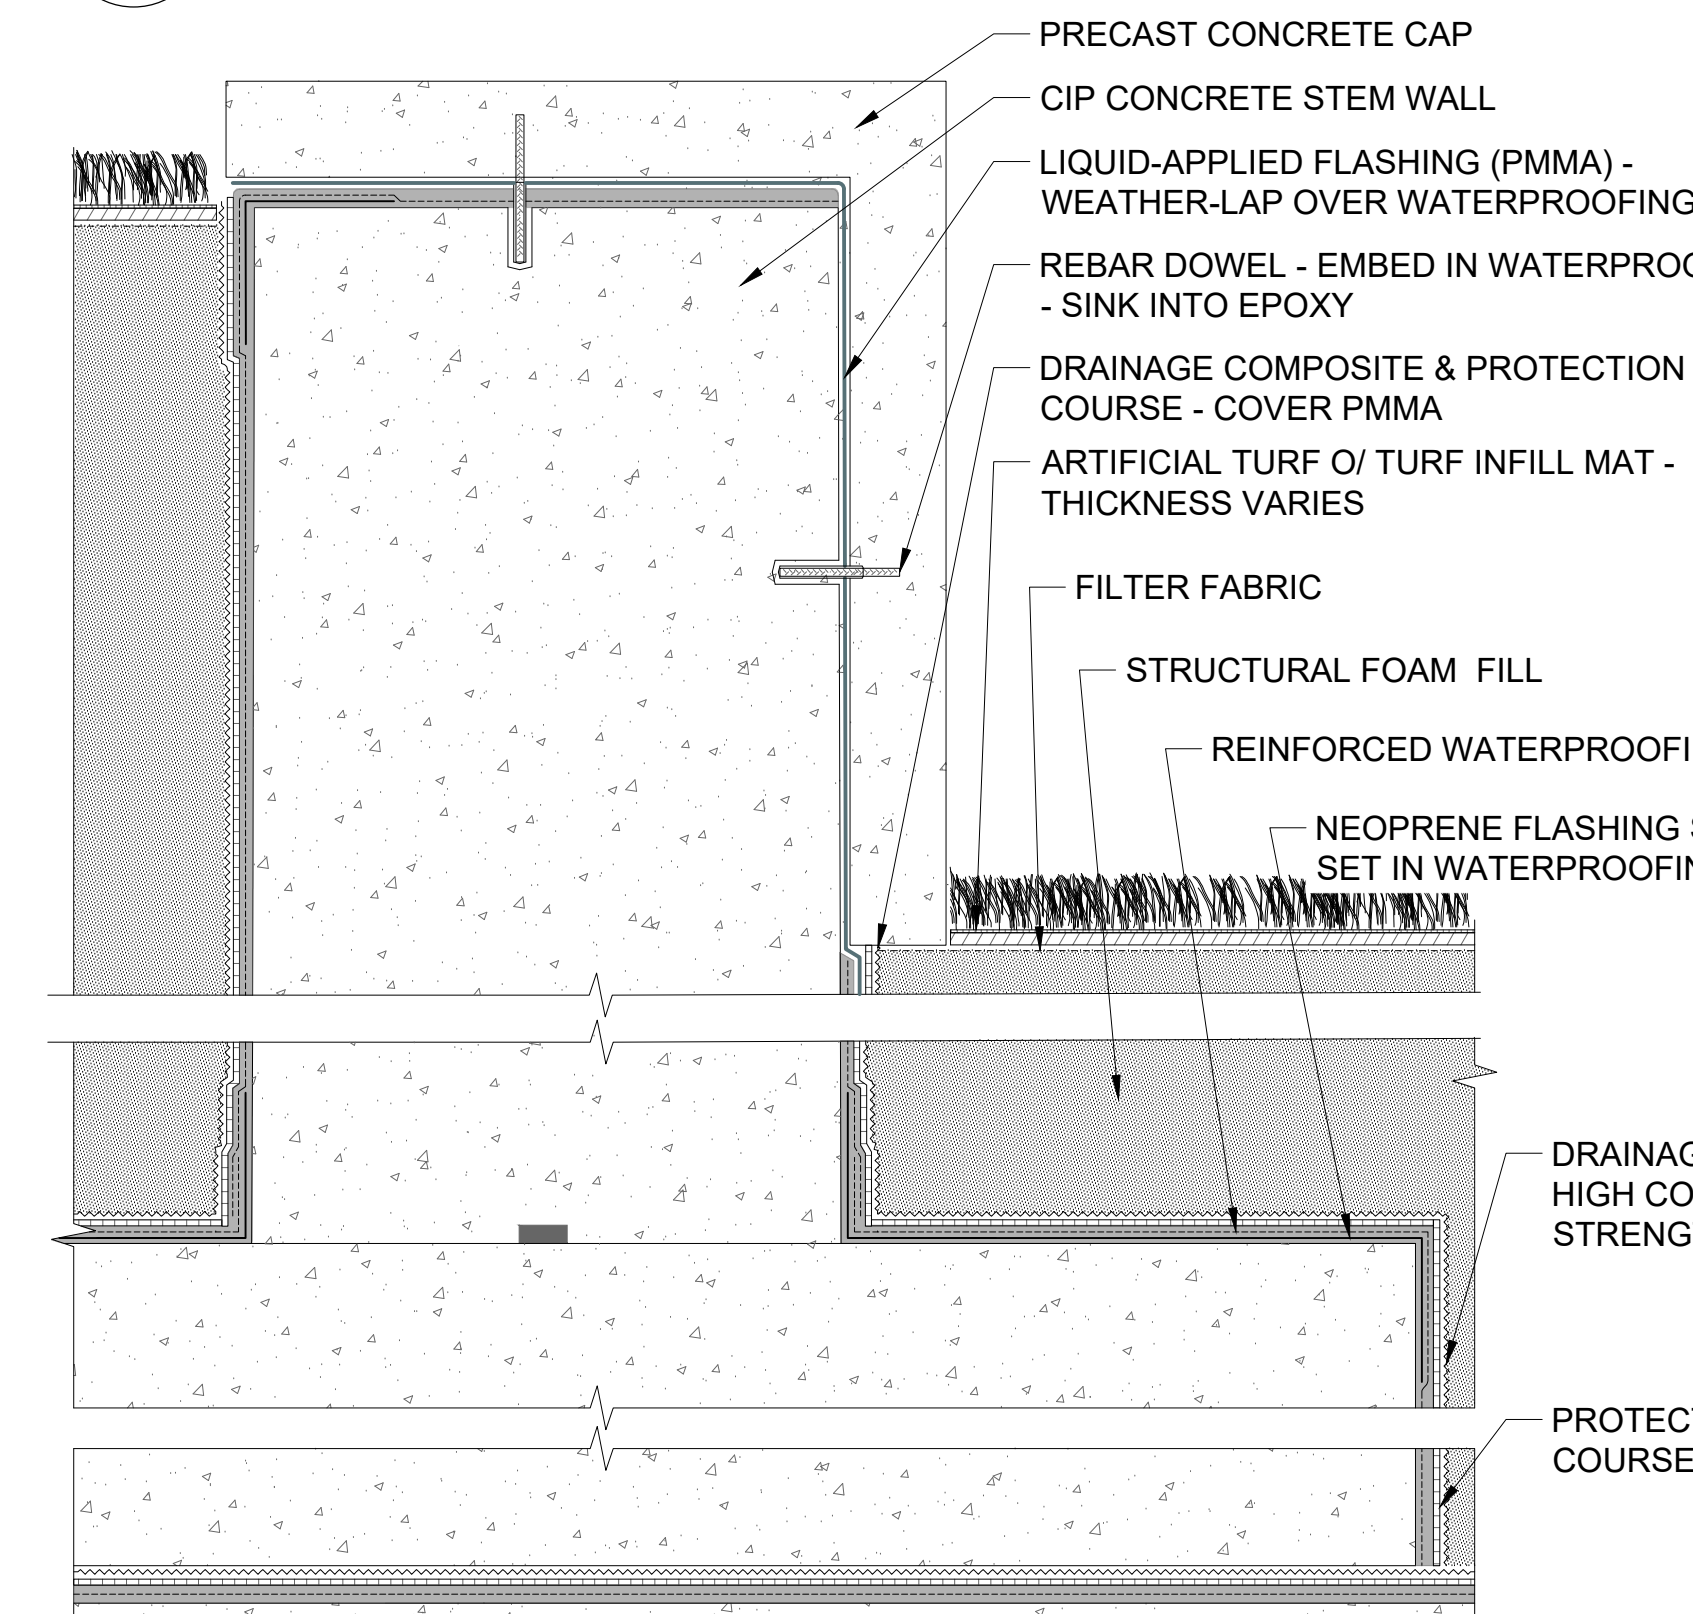


7 STEM WALL @ TERRACE SEATING
WP.701 / SCALE: 3" = 1'-0"

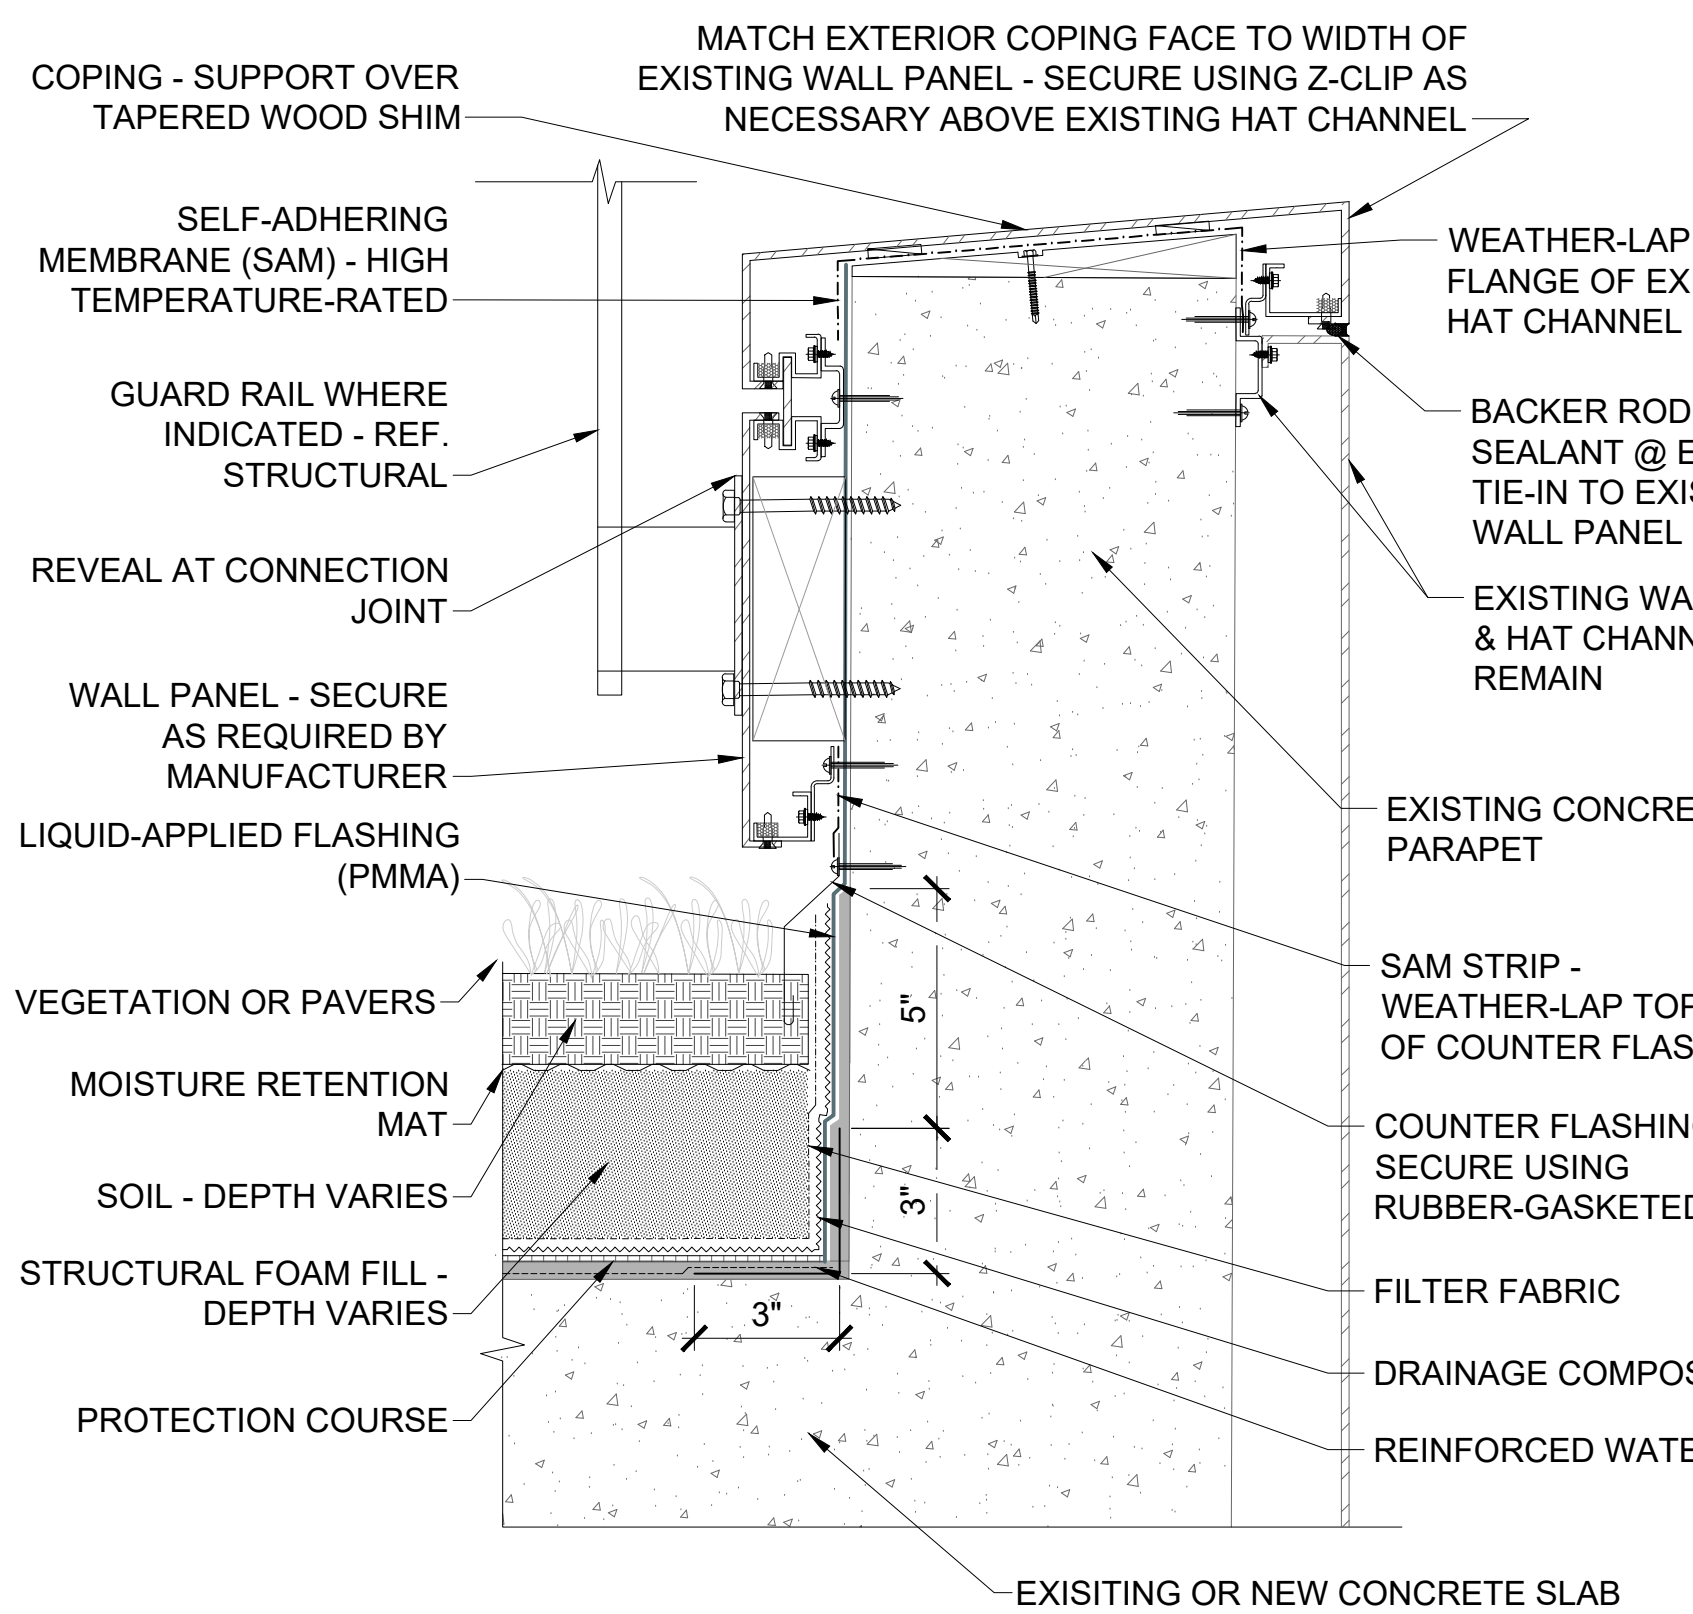


1 PARAPET WALL @ VEGETATED ROOF - TYP.
WP.701 / SCALE: 3" = 1'-0"
(SIM. @ WALKWAY)

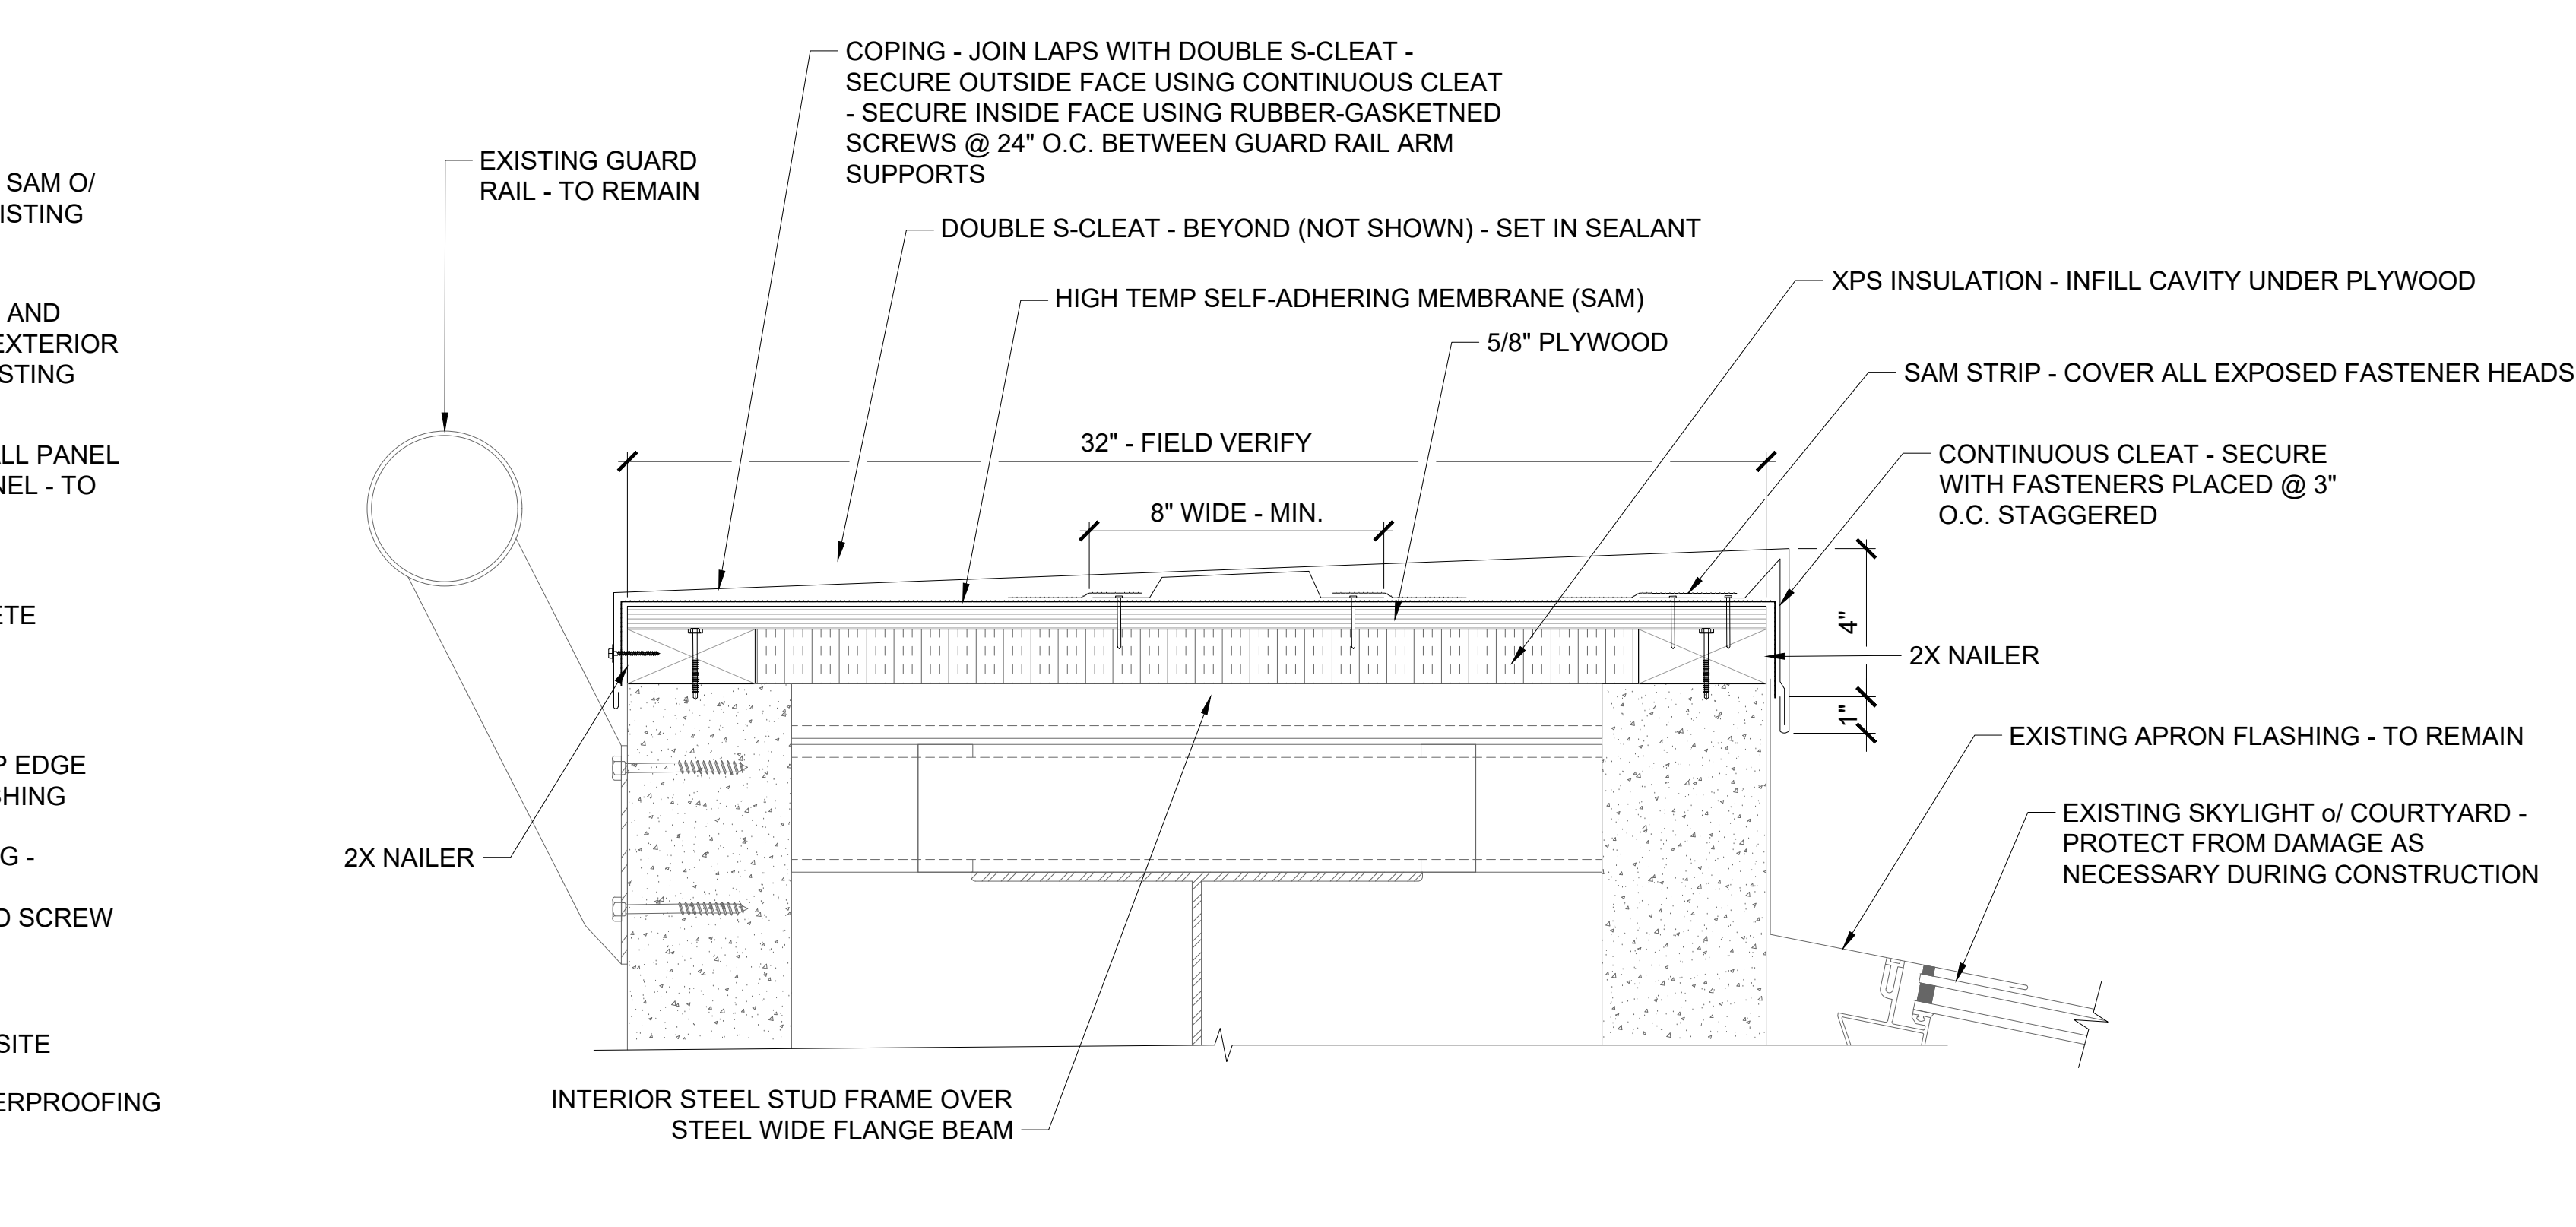


4 PARAPET WALL GUTTER EDGE @ CRESCENT STAIRWAY SKYLIGHT - TYP.
WP.701 / SCALE: 3" = 1'-0"

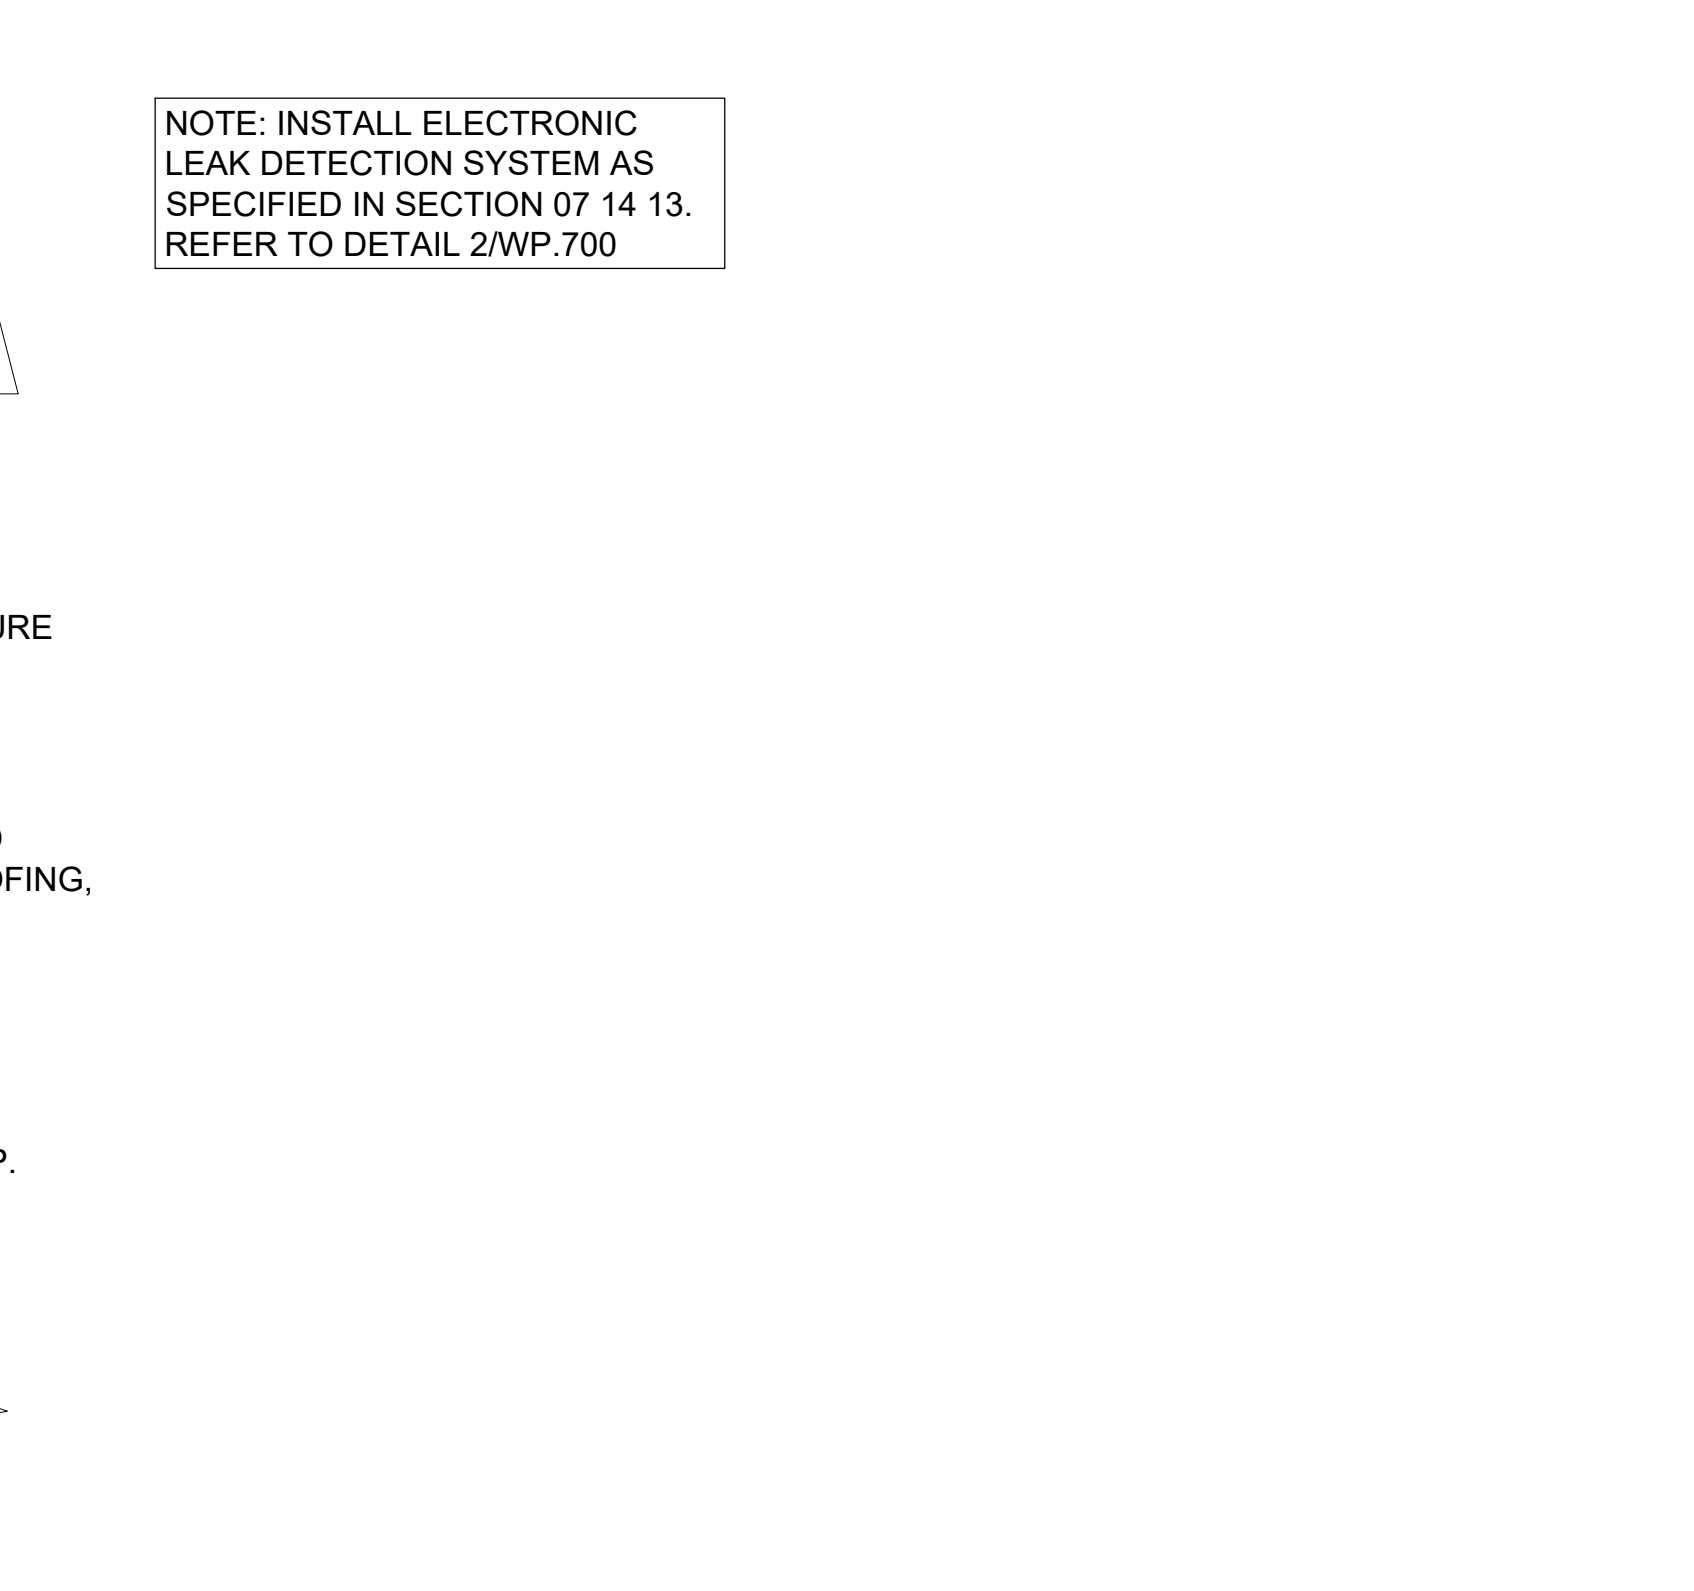

9 WALKWAY RAMP WATERPROOFING @ NEW WALL
WP.701 / SCALE: 3" = 1'-0"

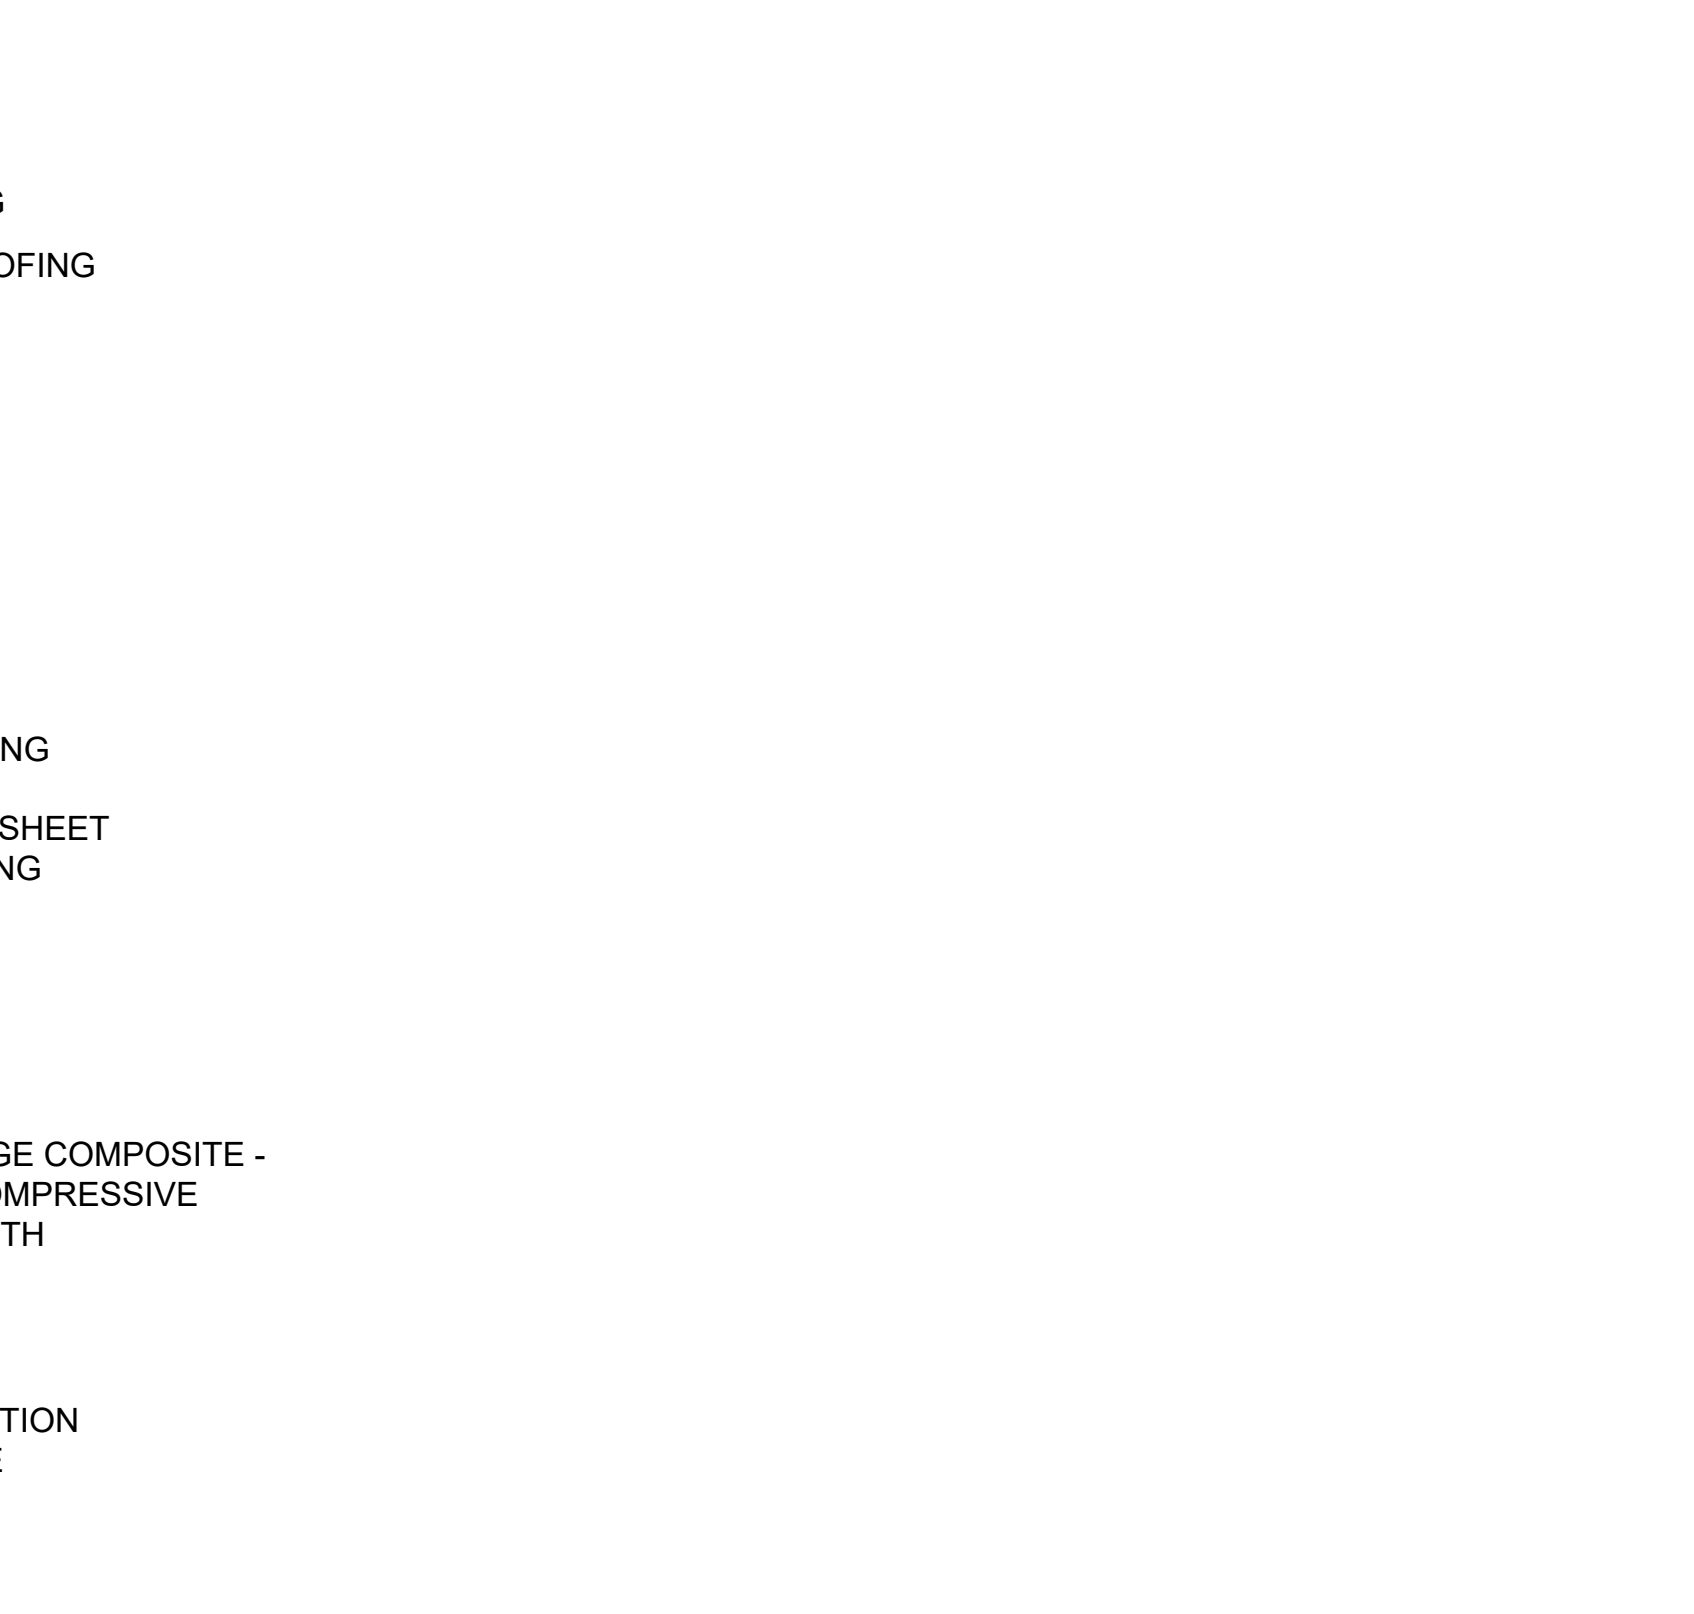

7 STEM WALL @ TERRACE SEATING
WP.701 / SCALE: 3" = 1'-0"

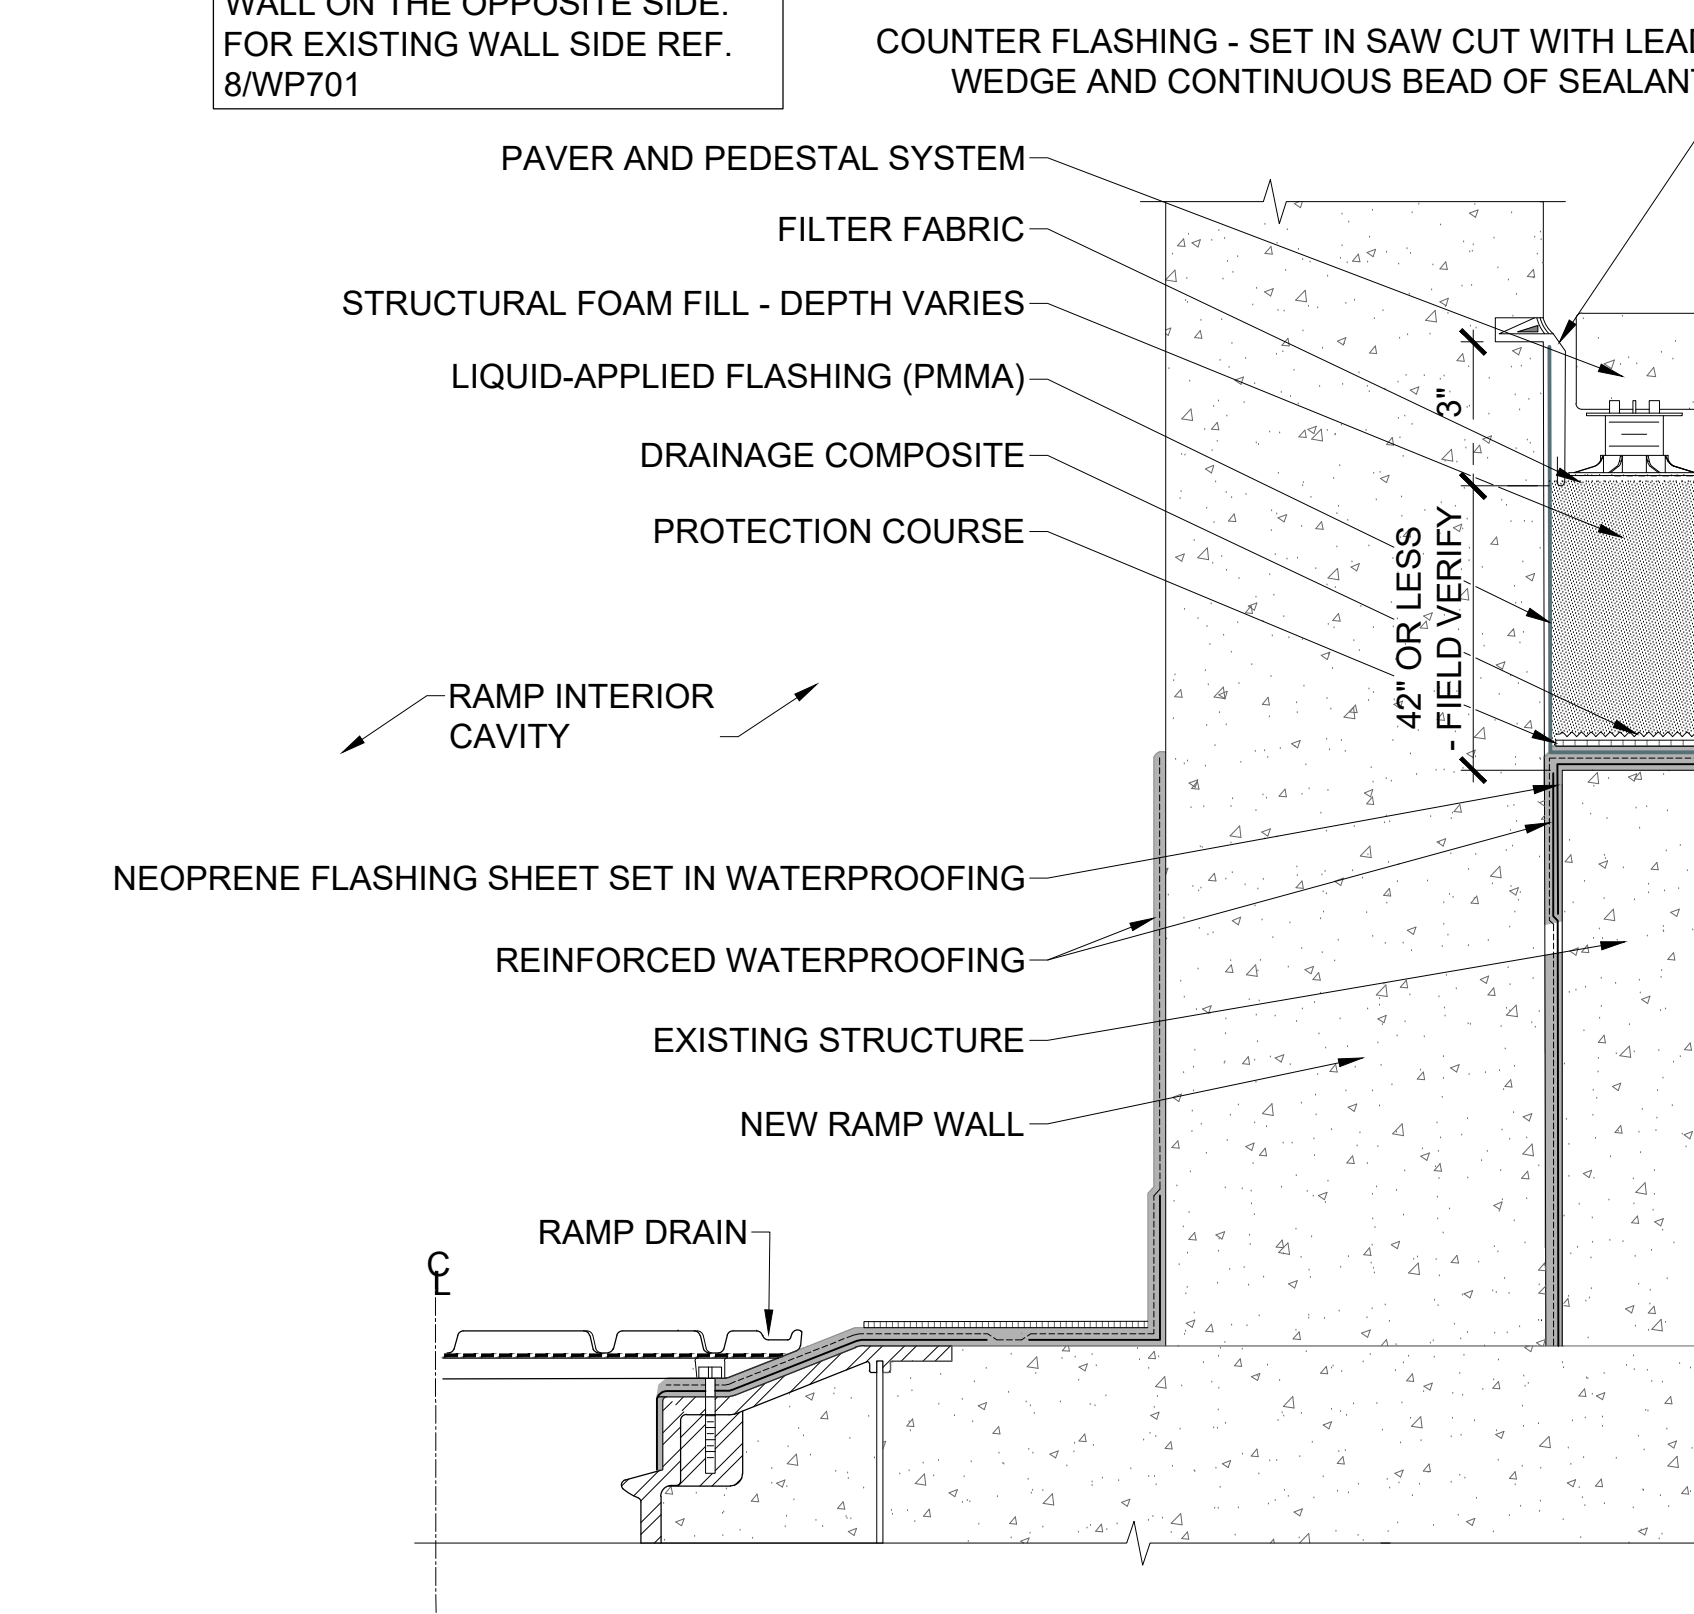

9 WALKWAY RAMP WATERPROOFING @ NEW WALL
WP.701 / SCALE: 3" = 1'-0"

REVISIONS:		

