


FRAMING AND STRUCTURAL VENTILATION

25048 CHISOS BENDE MAGNOLIA, TEXAS

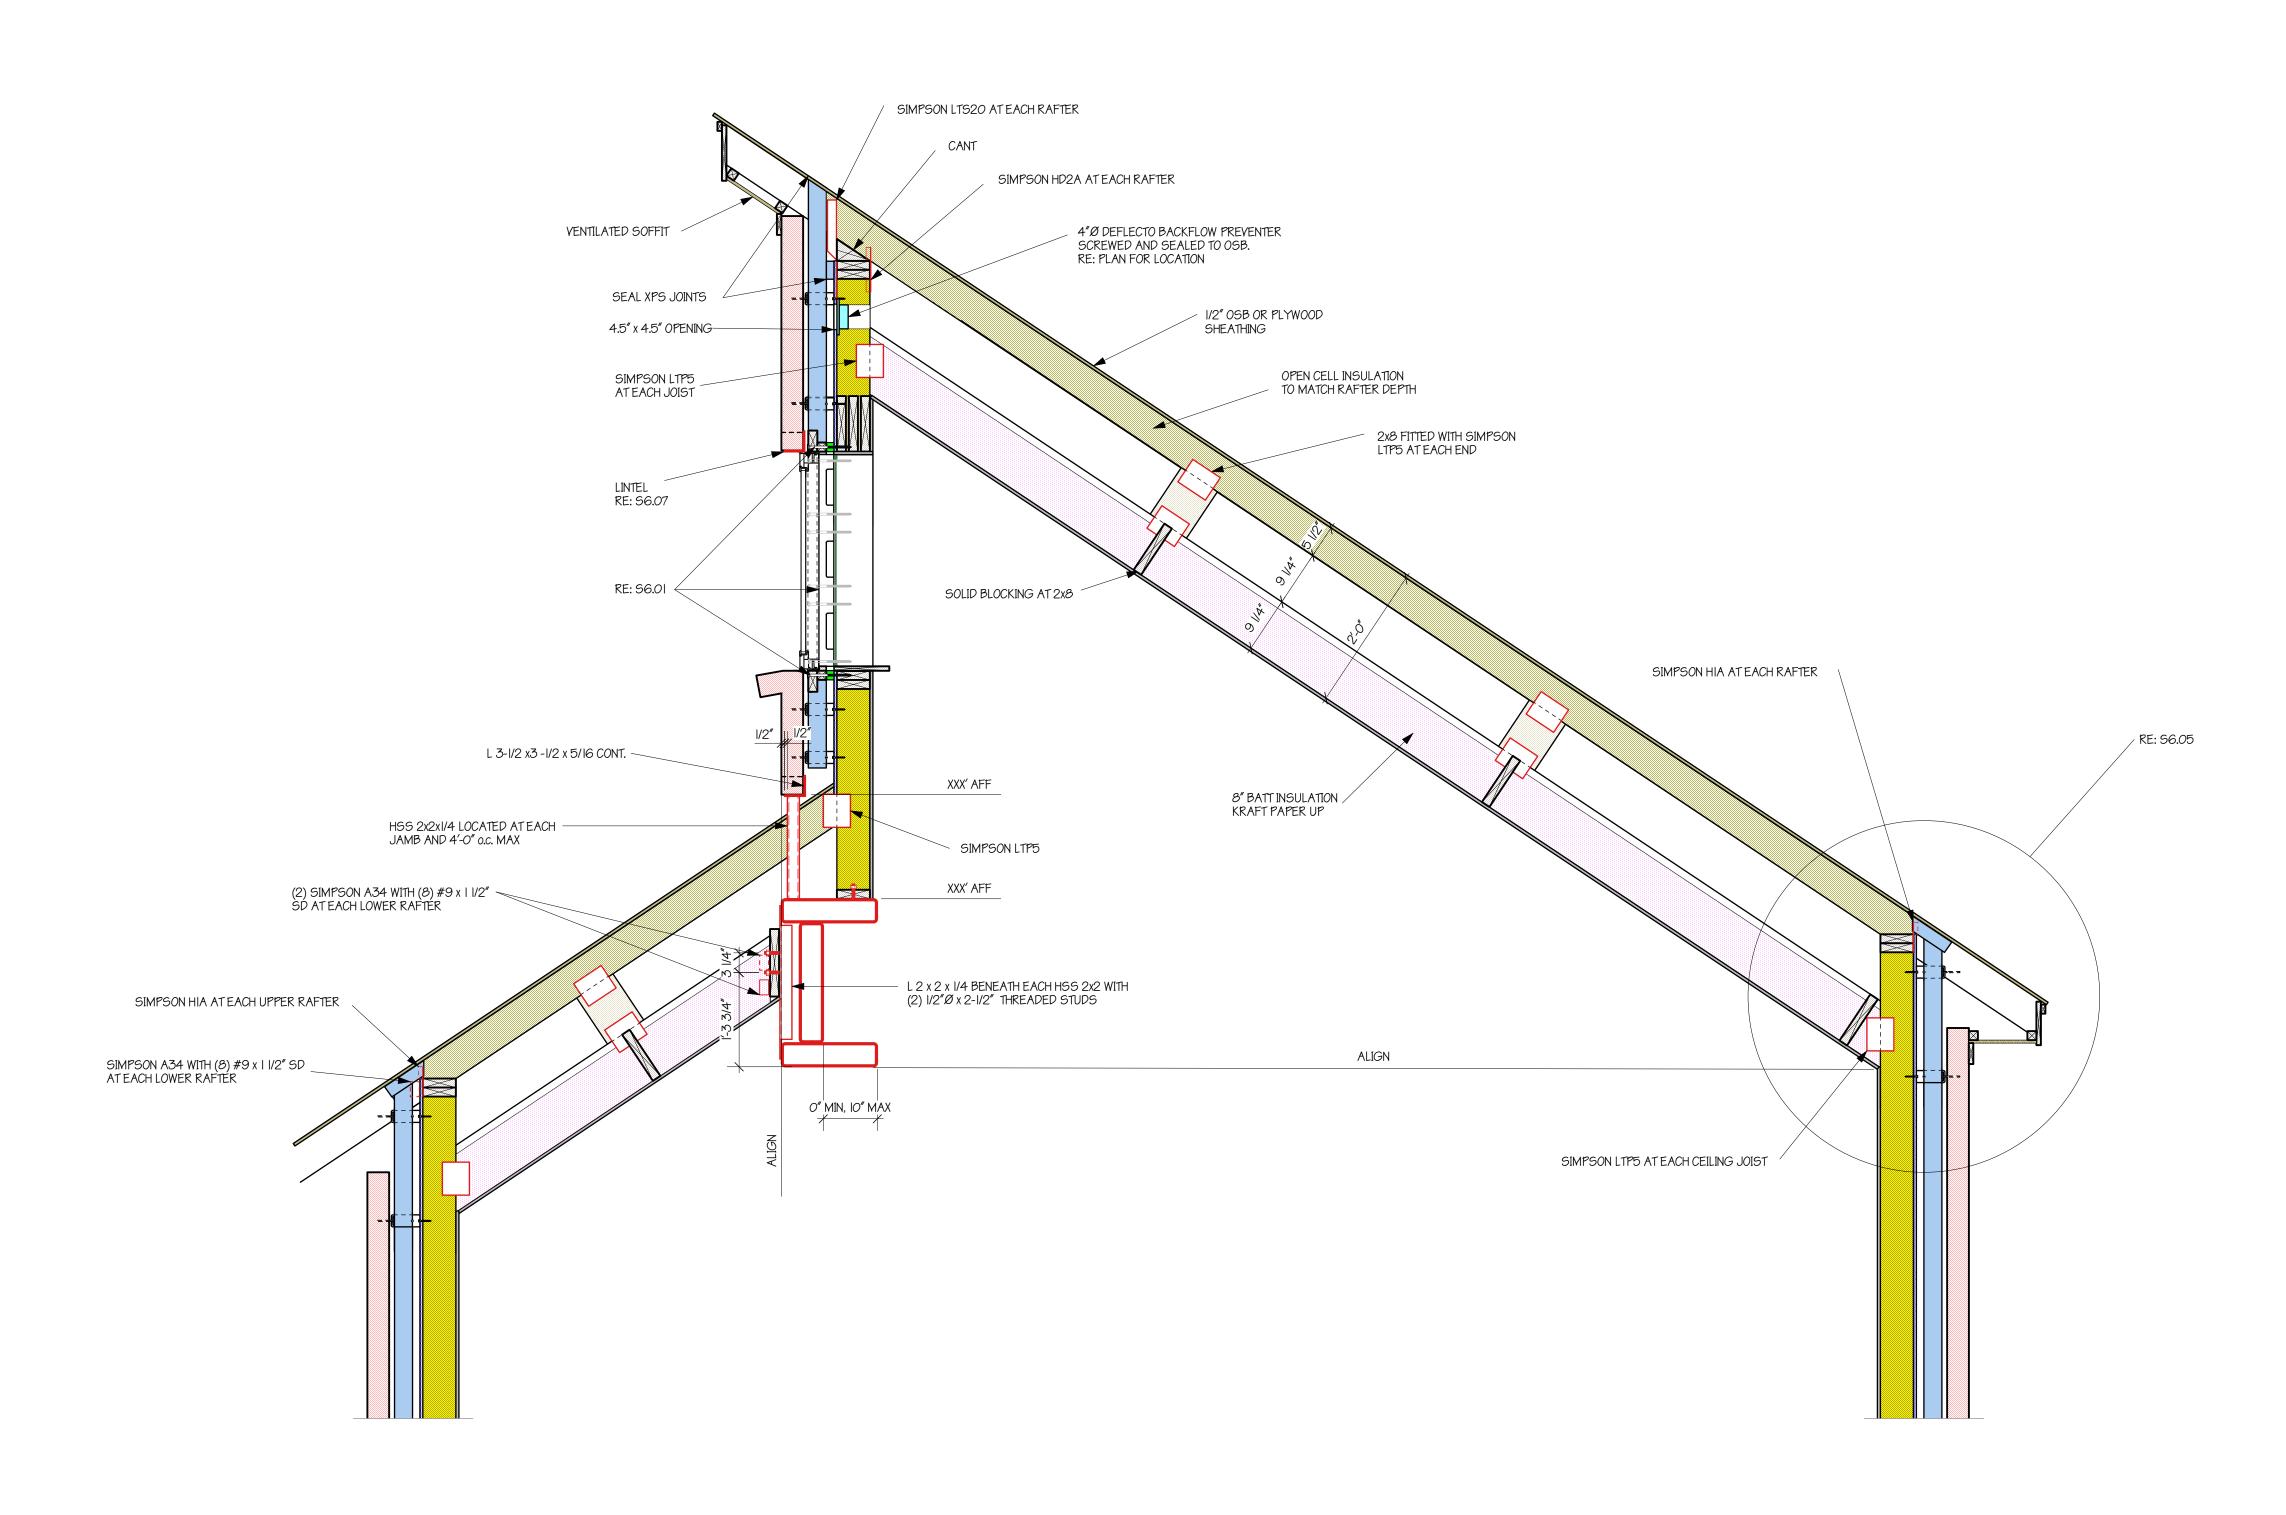

GREAT ROOM ROOF FRAMING

SCALE: 3/4" = 1'-0"