

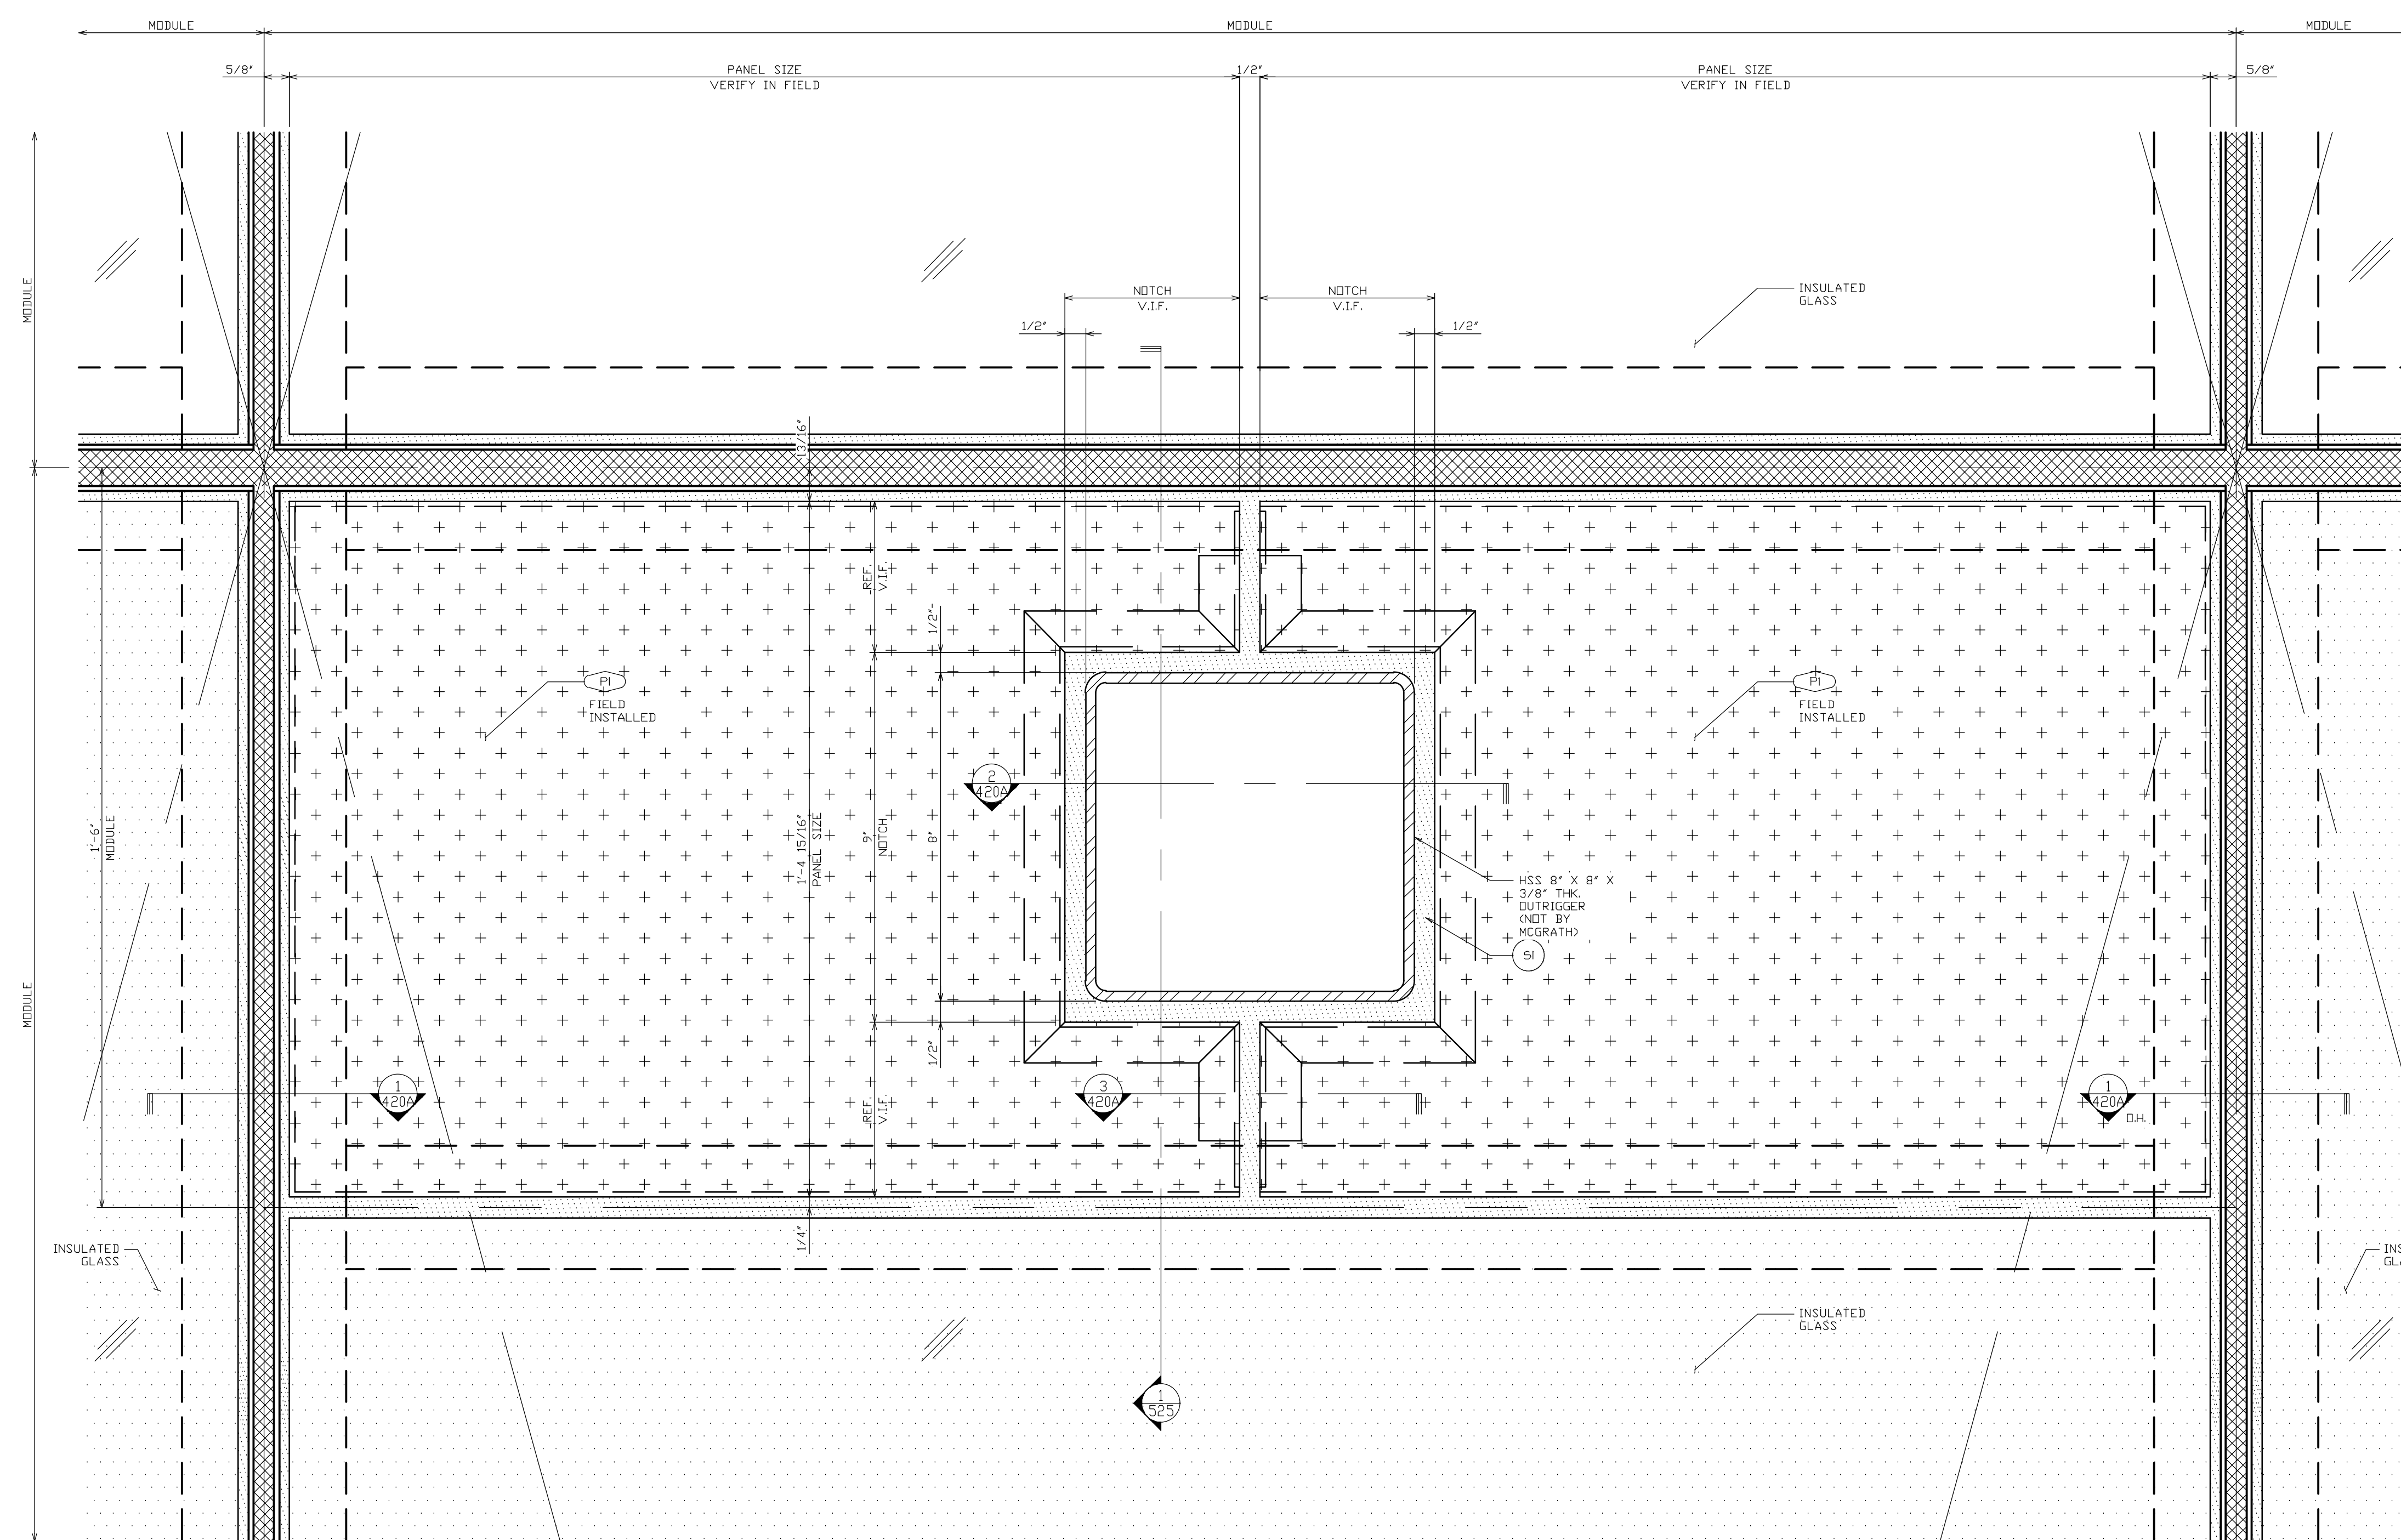


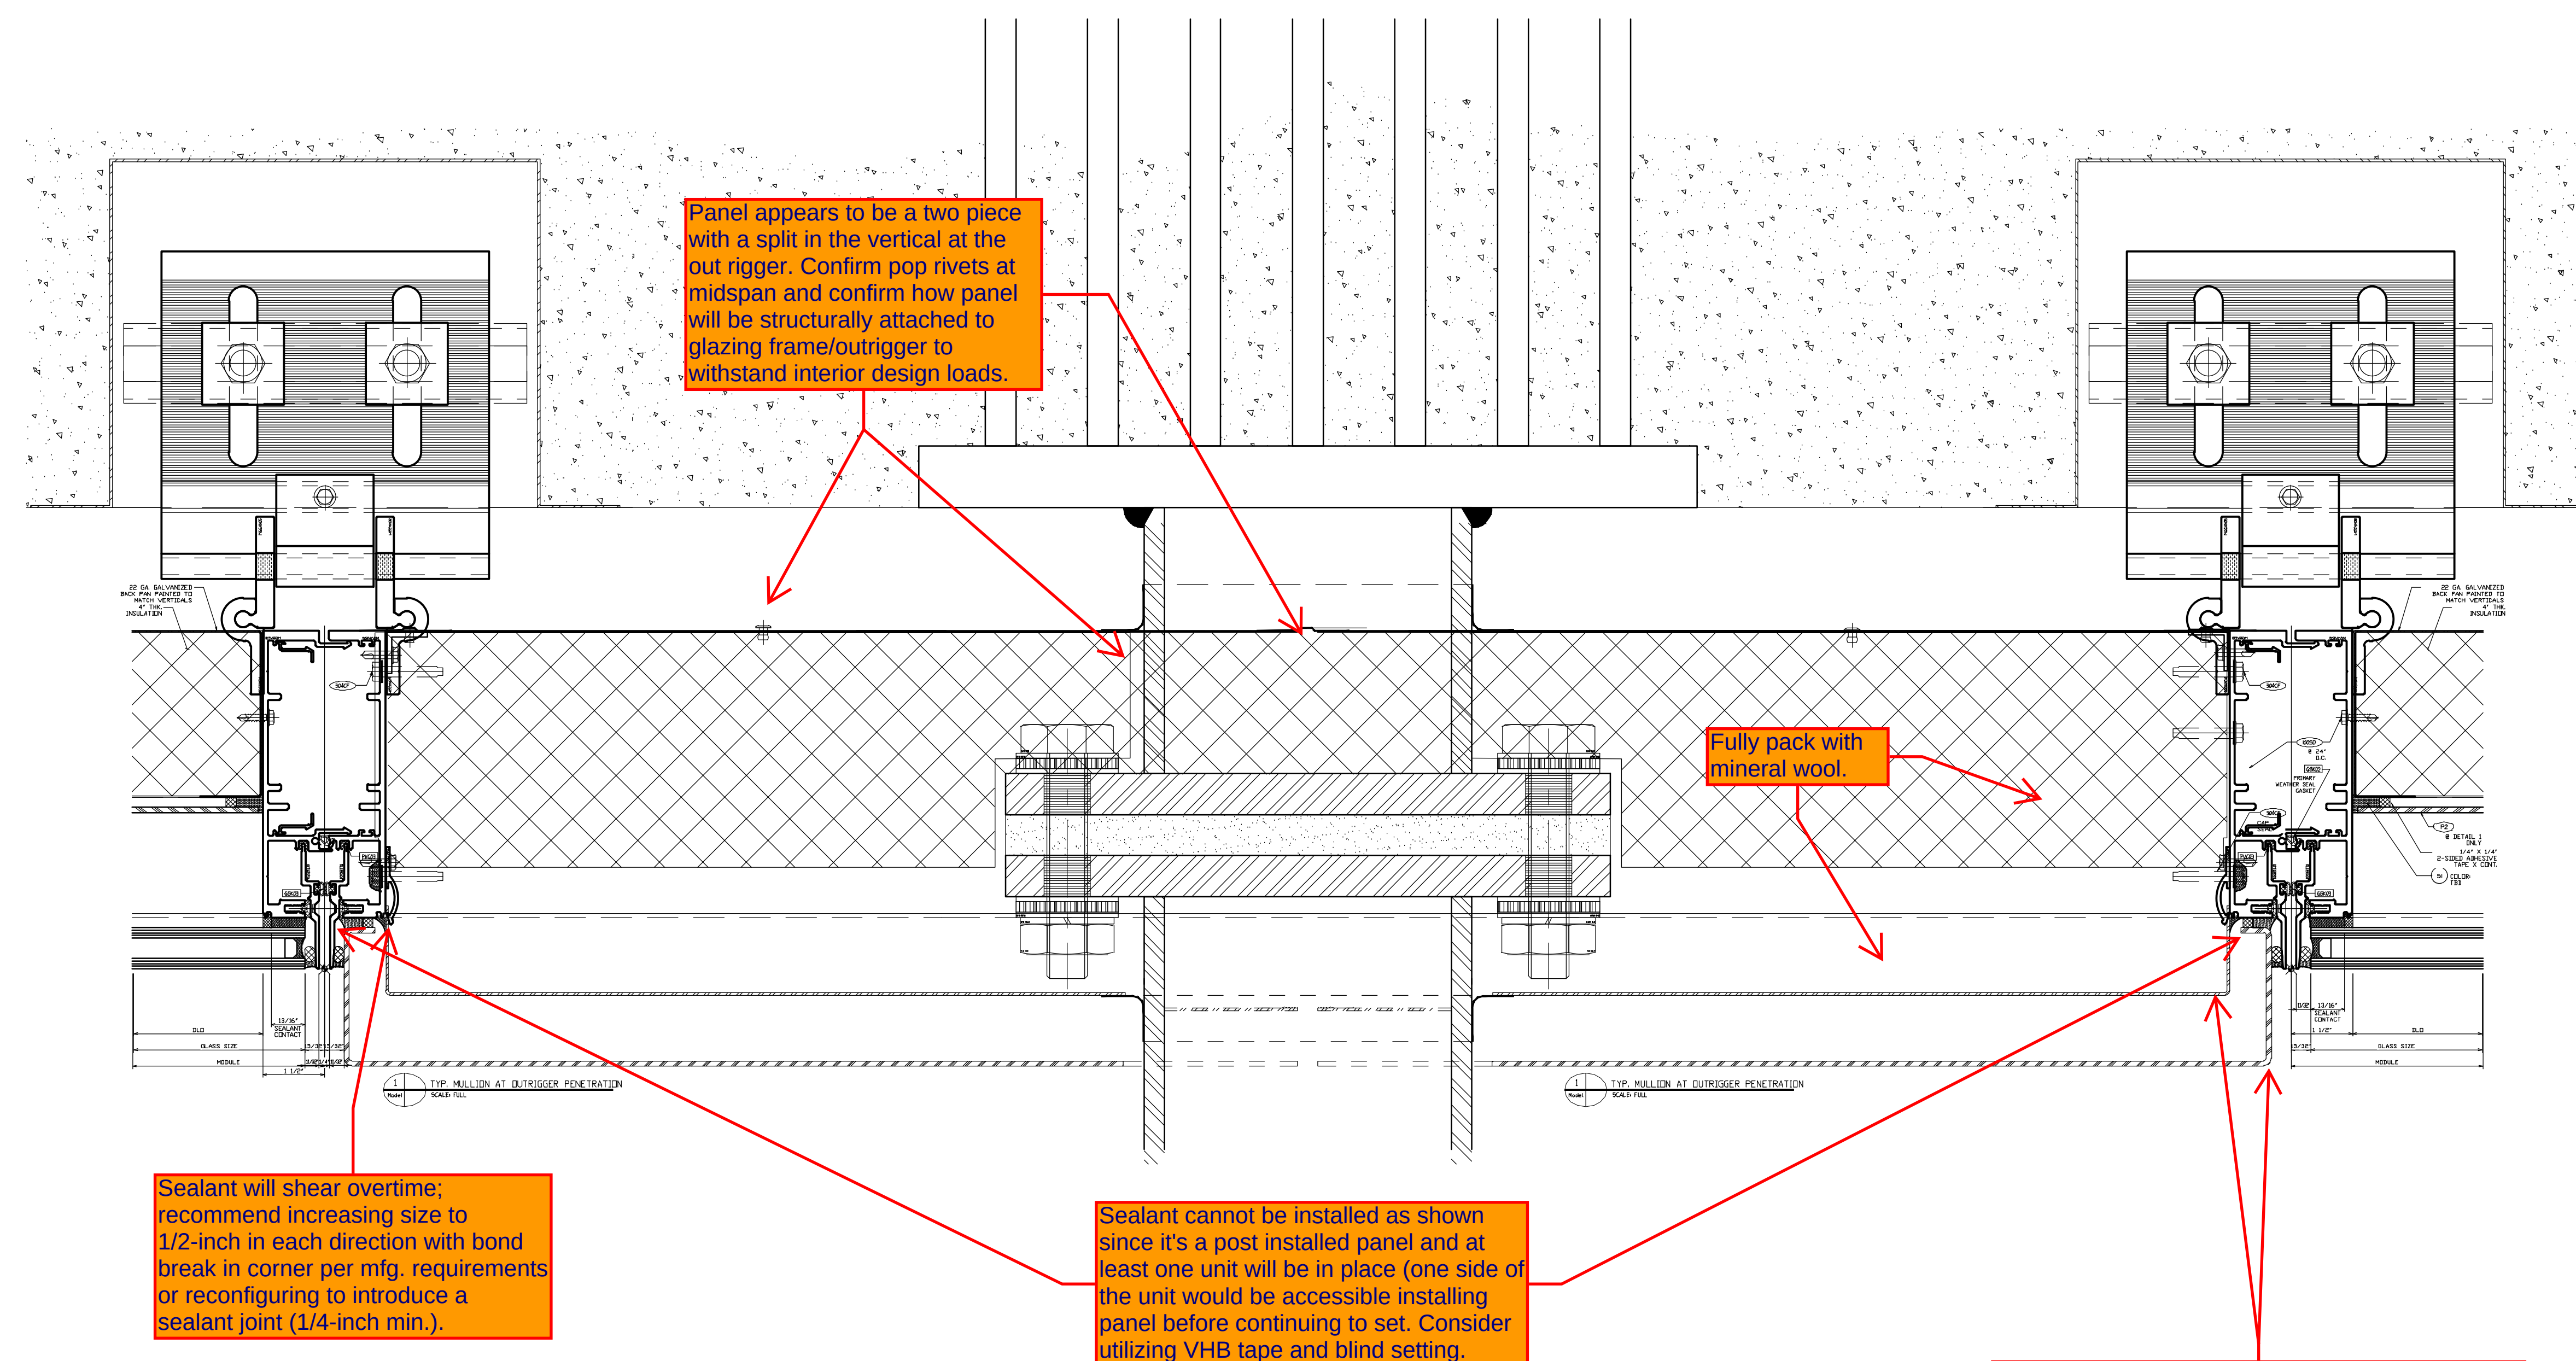

TYP. OUTRIGGER PENETRATION
SCALE: HALF

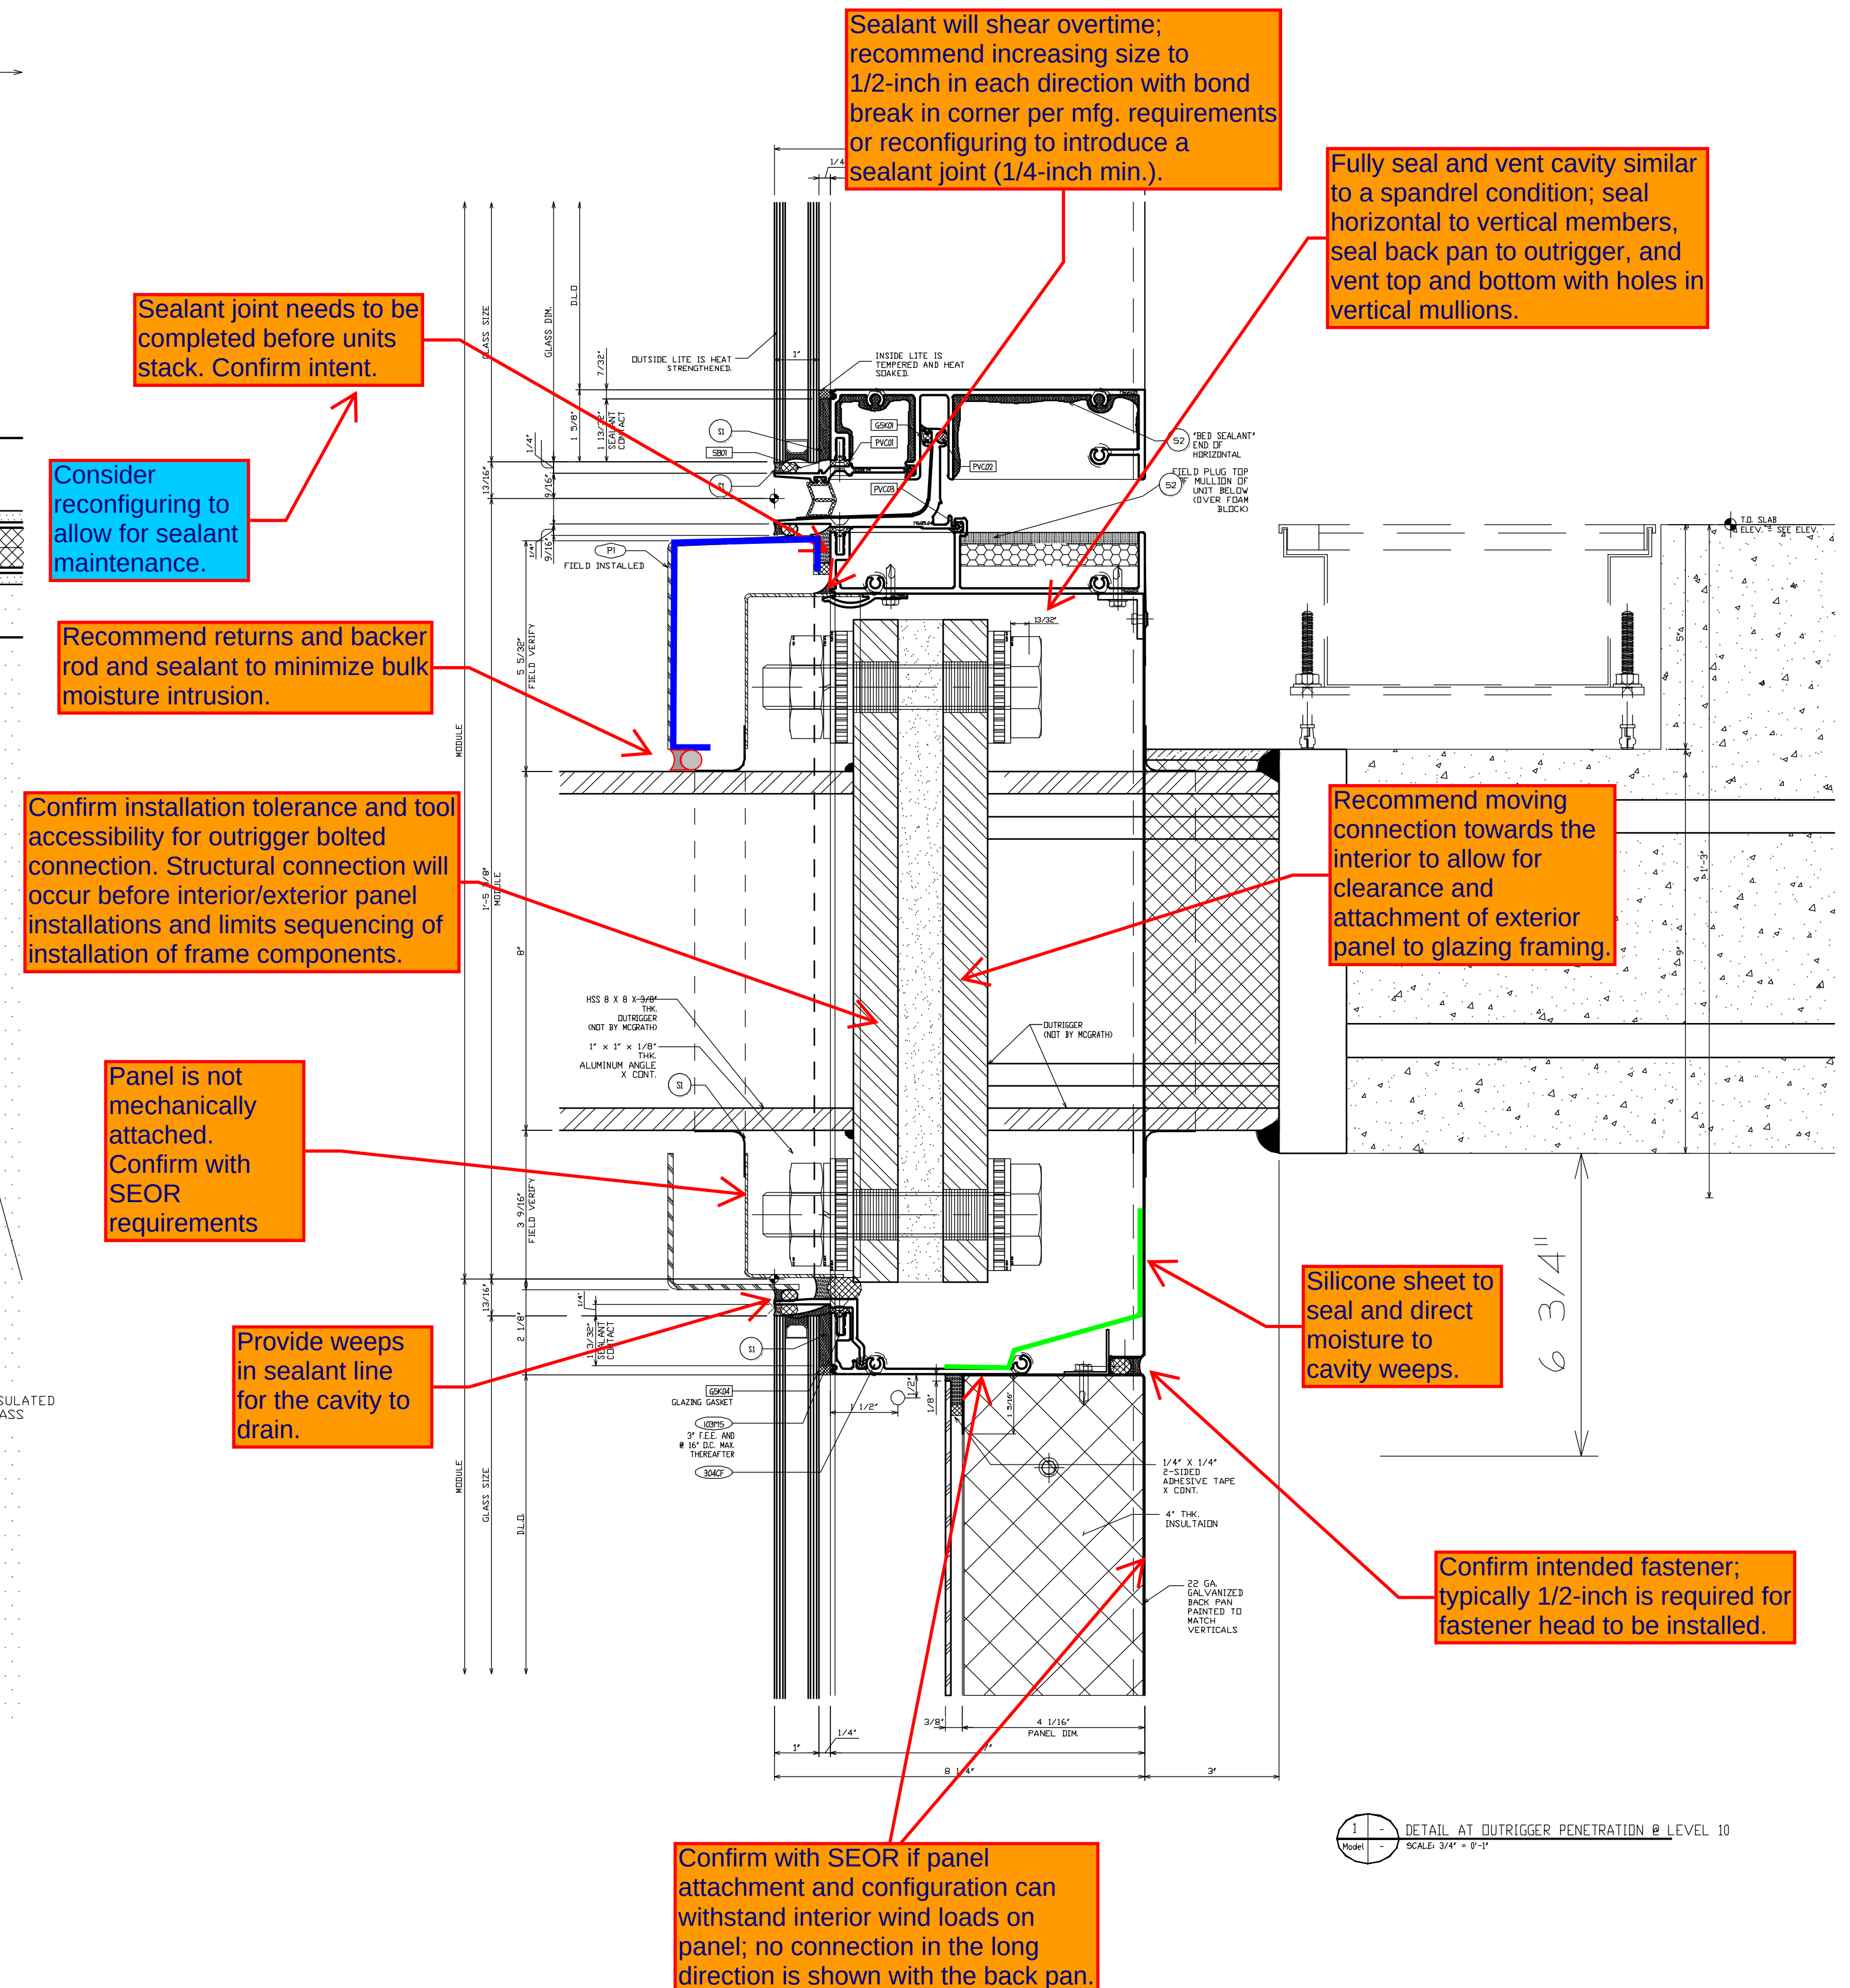

Consider utilizing one sheet metal panel in lieu of two; prevent bulk moisture intrusion with less components in configurations which have a greater chance of success at being installed water tight.